


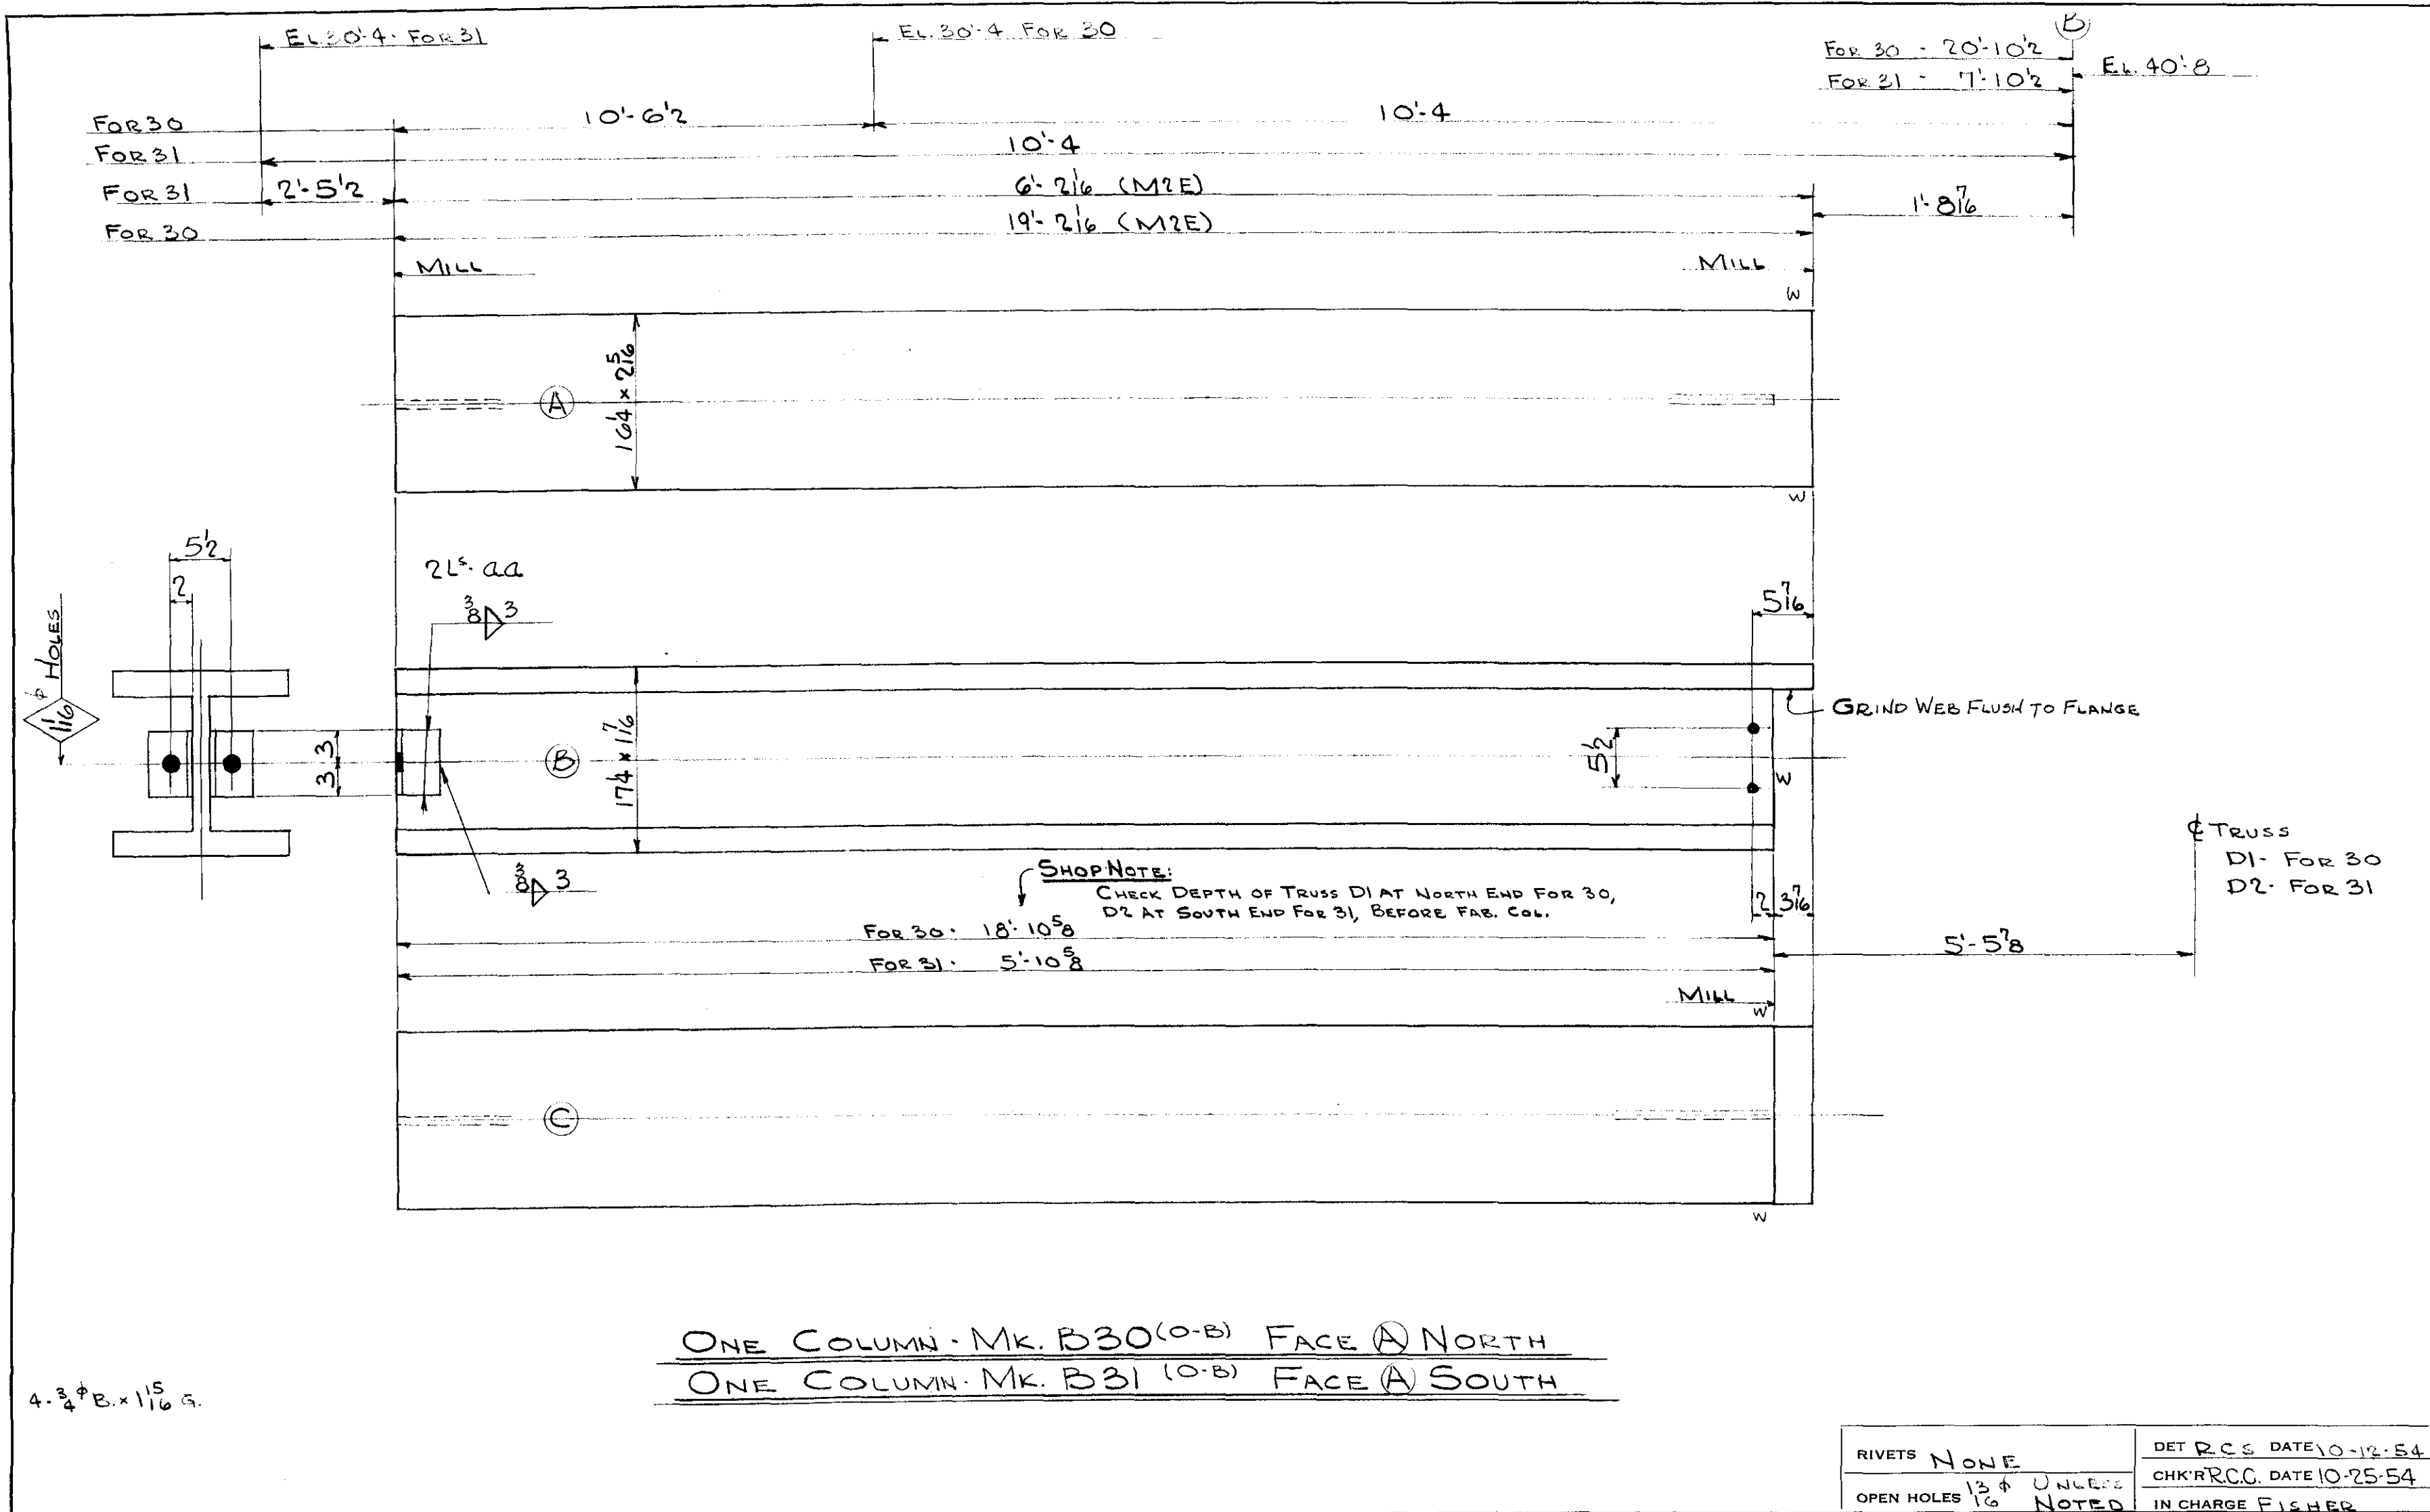

LEHIGH STRUCTURAL STEEL CO.									
ALLENTOWN, PA.									
NAME OF STRUCTURE									
THE HARTFORD PUBLIC LIBRARY									
HARTFORD ~ CONNECTICUT									
WEIGHT		NO. PCS.	ASS'M MK.	SHAPE	LENGTH		REMARKS		ORDERED
				ONE COLUMN - MK.	B30	(O-B)			
				ONE COLUMN - MK.	B31	(O-B)			
6032	1			14WF314	19	2 1/6	(M2E) - FOR 30	20'-4 1/2	
1950	1			14WF314	6	2 1/6	(M2E) - FOR 31	7'-4 1/2	
26	4	aa		L 4x4x1/2	0	6			
40	PAINT								
8048	TOTAL								