


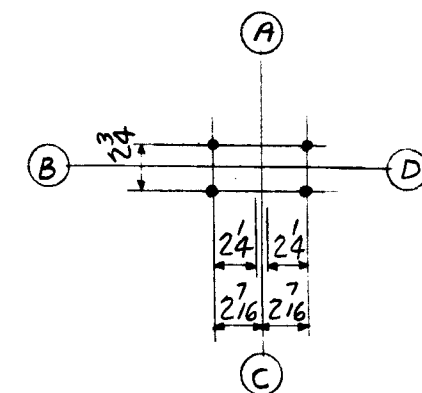

10- DO x $\frac{13}{16}$ " G
4- DO x $\frac{15}{16}$ " G
4- DO x $\frac{7}{8}$ " G.
6-SHIMS. (2 x $\frac{1}{8}$ " x 0-G'-PLAIN)

REVISIONS	CONTRACT NO.	SHEET NO.
	4090	C211

WELD

RIVETS	NONE	DET HTS	DATE 11-1-54
OPEN HOLES	13 ϕ UNLESS 16 NOTED	CHK'R CZ	DATE 11-16-54
		IN CHARGE	CLF