


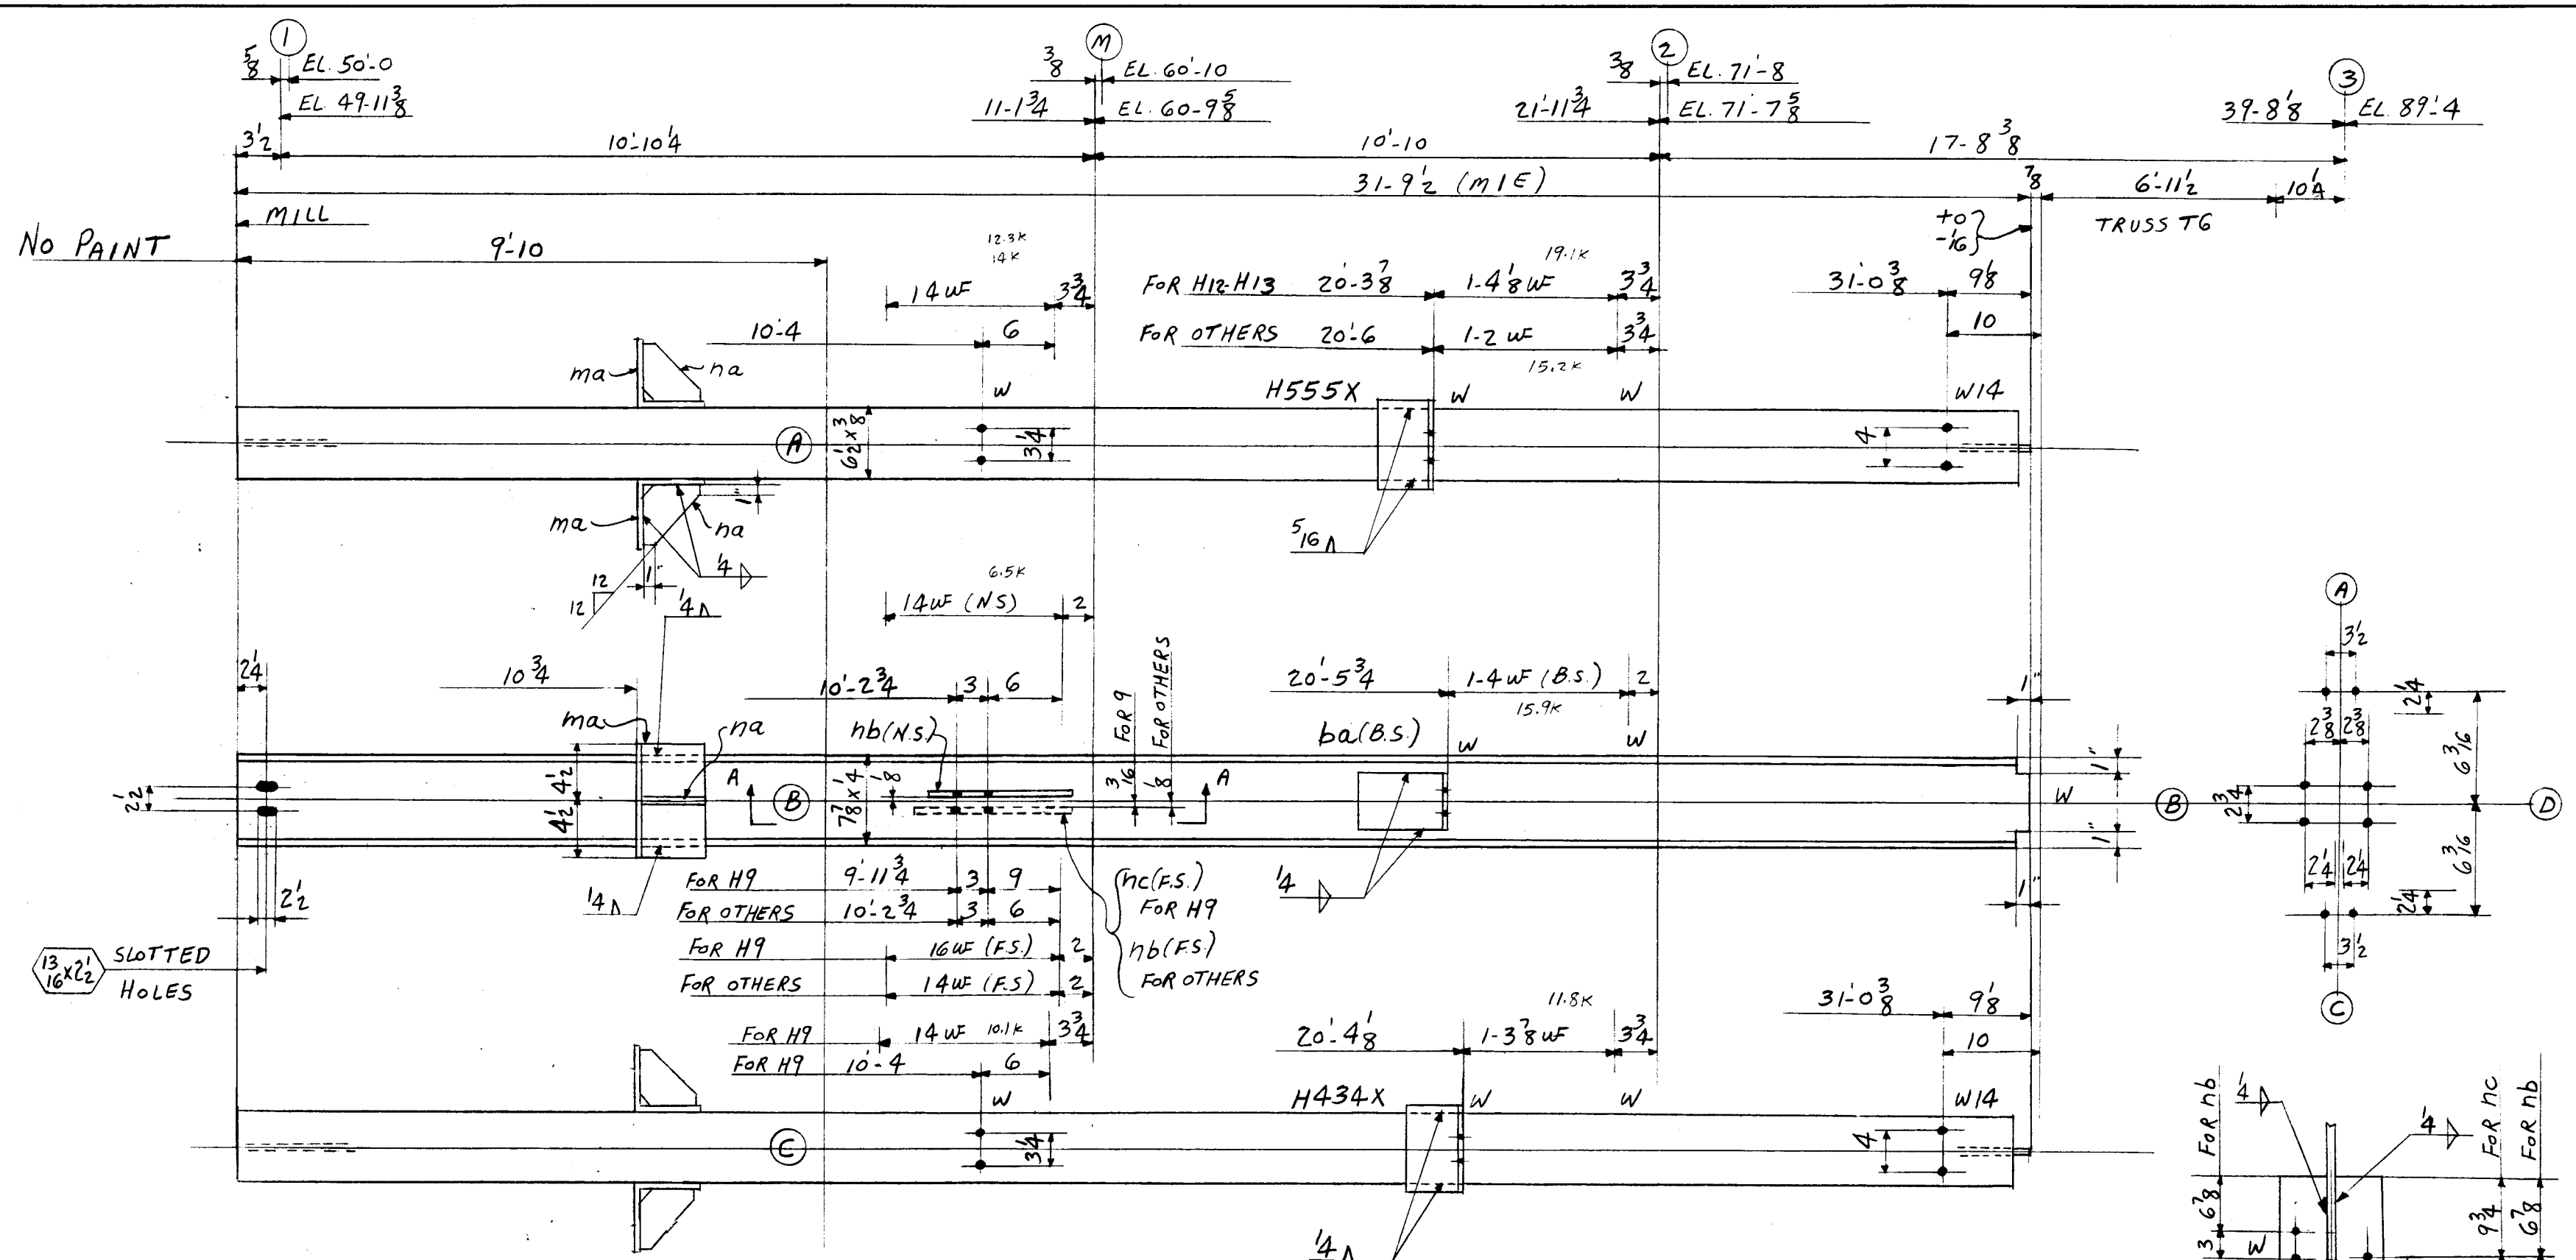



ONE COL. MK. C-H9 (1-3)	(FACE (A) WEST)
ONE COL. MK. C-H10 (1-3)	(Do)
ONE COL. MK. C-H11 (1-3)	(Do)
ONE COL. MK. C-H12 (1-3)	(Do)
ONE COL. MK. C-H13 (1-3)	(Do)

30-3/4" x 3/4" G
 20-DO x 3/8" G
 20-SHIMS (2x1/8 x 0.62-PLAIN)

LEHIGH STRUCTURAL STEEL CO.
 ALLENTOWN, PA.

NAME OF STRUCTURE
 THE HARTFORD PUBLIC LIBRARY
 HARTFORD, CONNECTICUT

WEIGHT	NO. PCS.	ASS'M MK.	SHAPE	LENGTH	REMARKS	ORDERED
					ONE COL-MK C-H9 (1-3)	
					ONE COL-MK C-H10 (1-3)	
					ONE COL-MK C-H11 (1-3)	
					ONE COL-MK C-H12 (1-3)	
					ONE COL-MK C-H13 (1-3)	
2817	5		8WF24	31' 9 1/2"	MIE	ORD 32-6 CUT 31-9 1/2"
112	10	mq	LS-6x6x3/8	0' 9"		
126	10	ba	LS-8x4x5/8	0' 6 1/4"		
53	5	H555X	LS-5x3 1/2x5/8	0' 7 1/2"		
31	5	H434X	LS-4x4x3/8	0' 7 1/2"		
43	10	na	RS 5 1/2 x 1/2	0' 5 1/2"		
67	9	nb	RS 5 x 3/8	1' 2"	1/2 FOR 9 OTHERS	
8	1	hc	DO	1' 4"	FOR H9	
21			PAINT			
4278			TOTAL			

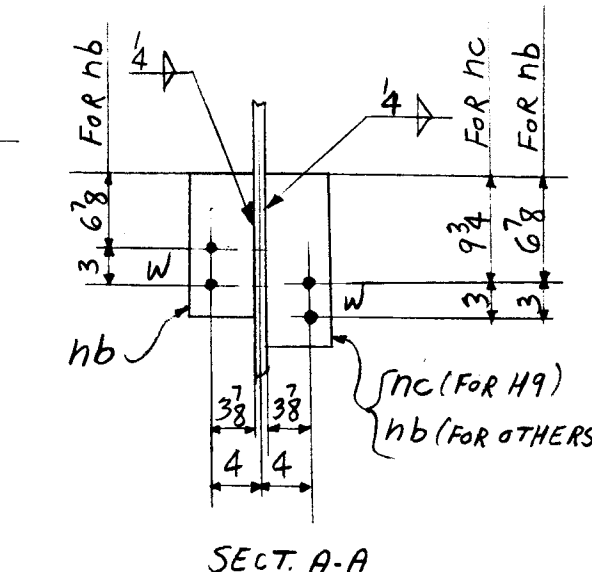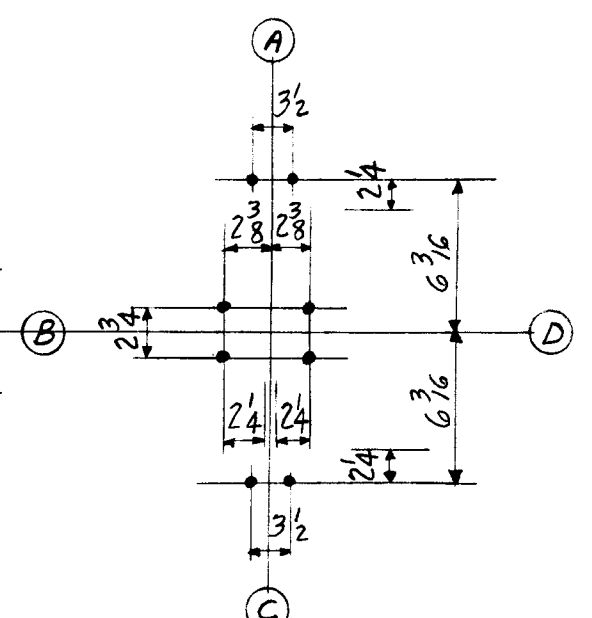

SECT. A-A

RIVETS	NONE	DET HJS	DATE 11-1-54
OPEN HOLES	13 UNLESS NOTED	CHK'R C2	DATE 11-10-54
		IN CHARGE	CLF

TOTAL	ORD.	PLATES	STD	BOLT	RIV.	BAR	SM. STD.	PAINT
4278	3817	43	322			75		21
REVISIONS						CONTRACT NO.	SHEET NO.	
						4090	C212	