


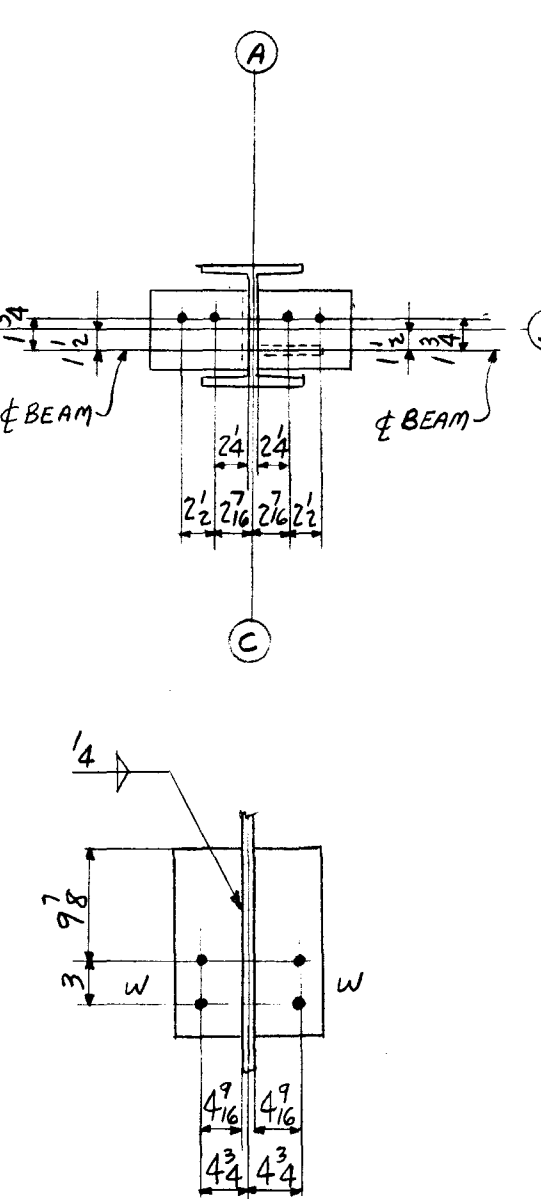

4-3⁴8 x 15"
16 G
6-DO x 13"
16 G
4-DO x 7"
8 G
6-SHIMS - (2x 1/8 x 0-6 1/2 - PLAIN)
2-DO (2x 1/16 x 0-6 1/2 - PLAIN)

ONE COL. MK. C-HI⁽¹⁻³⁾ - (FACE **(A)** WEST)

RIVETS	None	DET	HJS	DATE	11-2-54
OPEN HOLES	13 ⁸ UNLESS 16 NOTED	CHK'R	CZ	DATE	11-16-54
		IN CHARGE	CLF		

TOTAL	ORD.	PLATES	STD	BOLT	RIV.	BAR	SM. STD.	PAINT
1040	987	41	7					5

REVISIONS	CONTRACT NO.	SHEET NO.
	4090	C213

LOT 7 WELD