


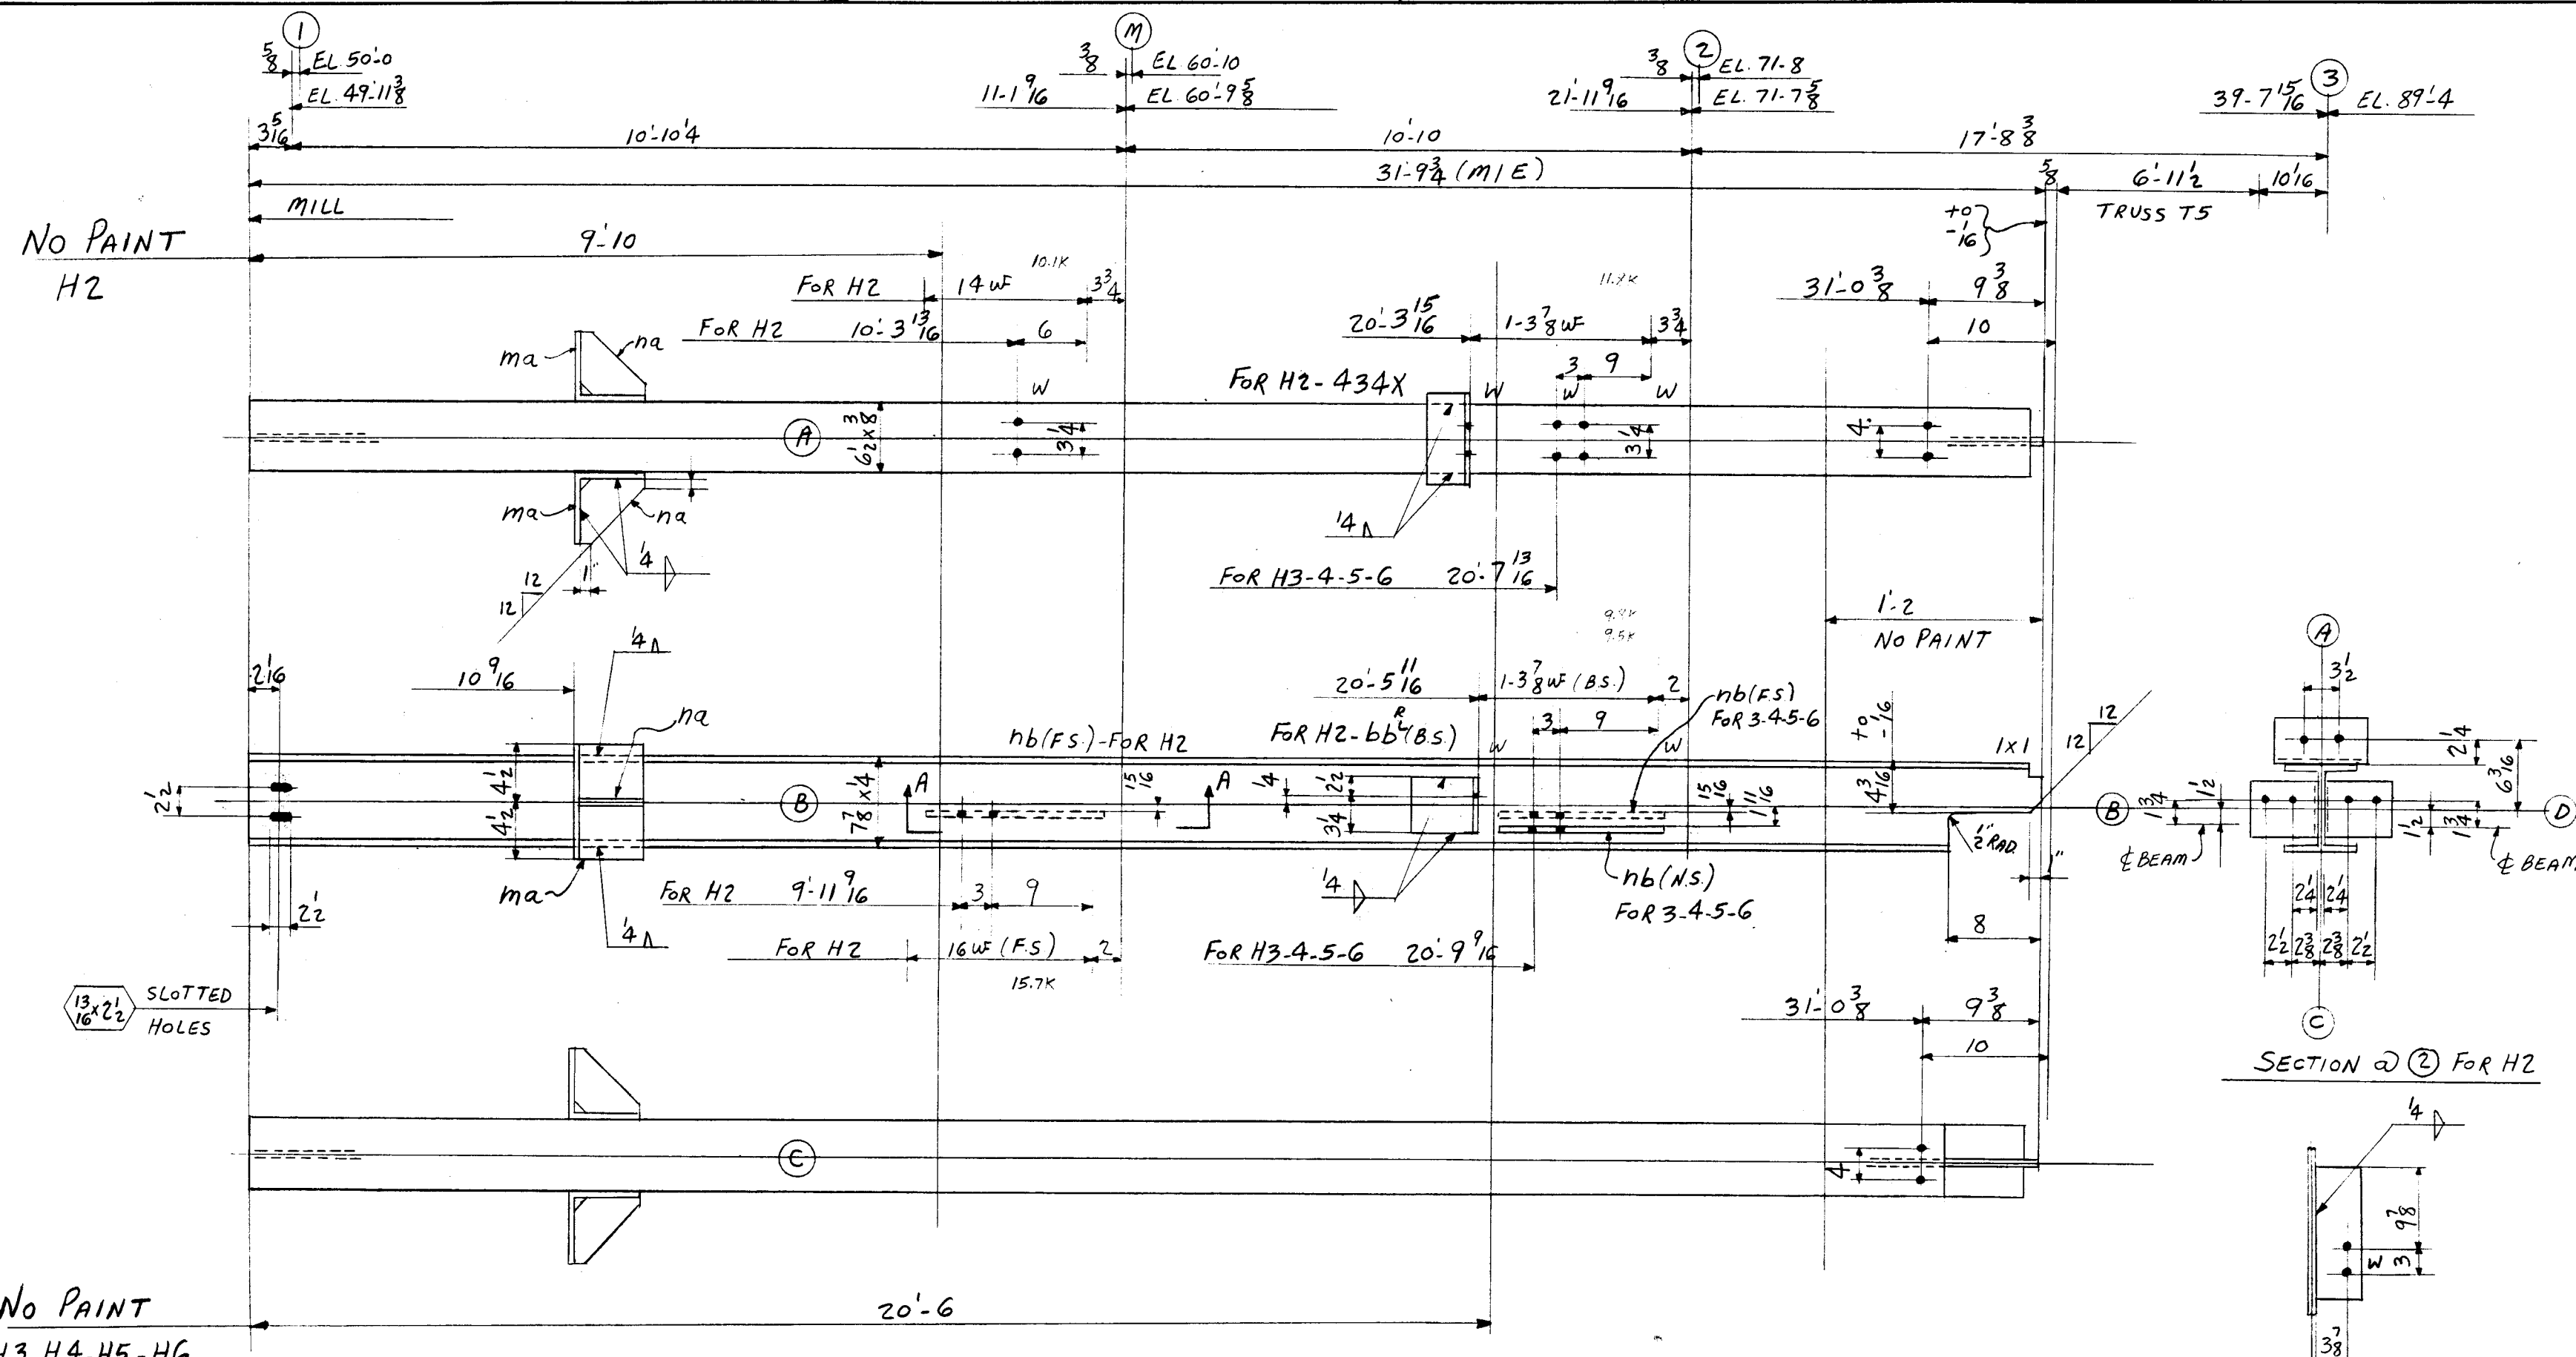

No PAINT
H2

No PAINT
H3-H4-H5-H6

- 20-3/4" B x 7/8" G
- 28 Do x 3/4" G
- 30-SHIMS (2x1/8 x 0-6 1/2-PLAIN)
- 20-Do (2x1/16 x 0-6 1/2-PLAIN)

ONE COL. MK. C-H2 (1-3) - (FACE A) WEST
ONE COL. MK. C-H3 (1-3) (Do)
ONE COL. MK. C-H4 (1-3) (Do)
ONE COL. MK. C-H5 (1-3) (Do)
ONE COL. MK. C-H6 (1-3) (Do)

RIVETS	NONE	DET HTS	DATE 11-2-54
OPEN HOLES	13 1/8 UNLESS NOTED	CHK'R CZ	DATE 11-16-54
		IN CHARGE	CLF

LEHIGH STRUCTURAL STEEL CO. ALLENTOWN, PA.

NAME OF STRUCTURE
THE HARTFORD PUBLIC LIBRARY
HARTFORD, CONNECTICUT

WEIGHT	NO. PCS.	ASS'M MK.	SHAPE	LENGTH	REMARKS	ORDERED
					5 COLS. - C-H2 (1-3) - C-H3 (1-3) - C-H4 (1-3) - C-H5 (1-3) - C-H6 (1-3) (ONE EACH)	
3820	5		8WF24	31 9 3/4	M/E	ORD. 32-6 CUT-31-10
117	10	ma	LS. 6x6x3/8	0 9		
43	10	na	RS. 5 1/2 x 1/2	0 5 1/2		
6	1	H434X	L. 4x4x3/8	0 7 1/2	FOR H2	
14	2	bb ^R	LS. 6x6x3/8	0 5 3/4	FOR H2	
76	9	nb	R 5x3/8	1 4	1-FOR H2 2-FOR OTHERS	
20					PAINT	
4091					TOTAL	

TOTAL	ORD.	PLATES	STD	BOLT	RIV.	BAR	SM. STD.	PAINT
4091	3820	43	132			76		20
REVISIONS						CONTRACT NO.	SHEET NO.	
						4090	C214	