


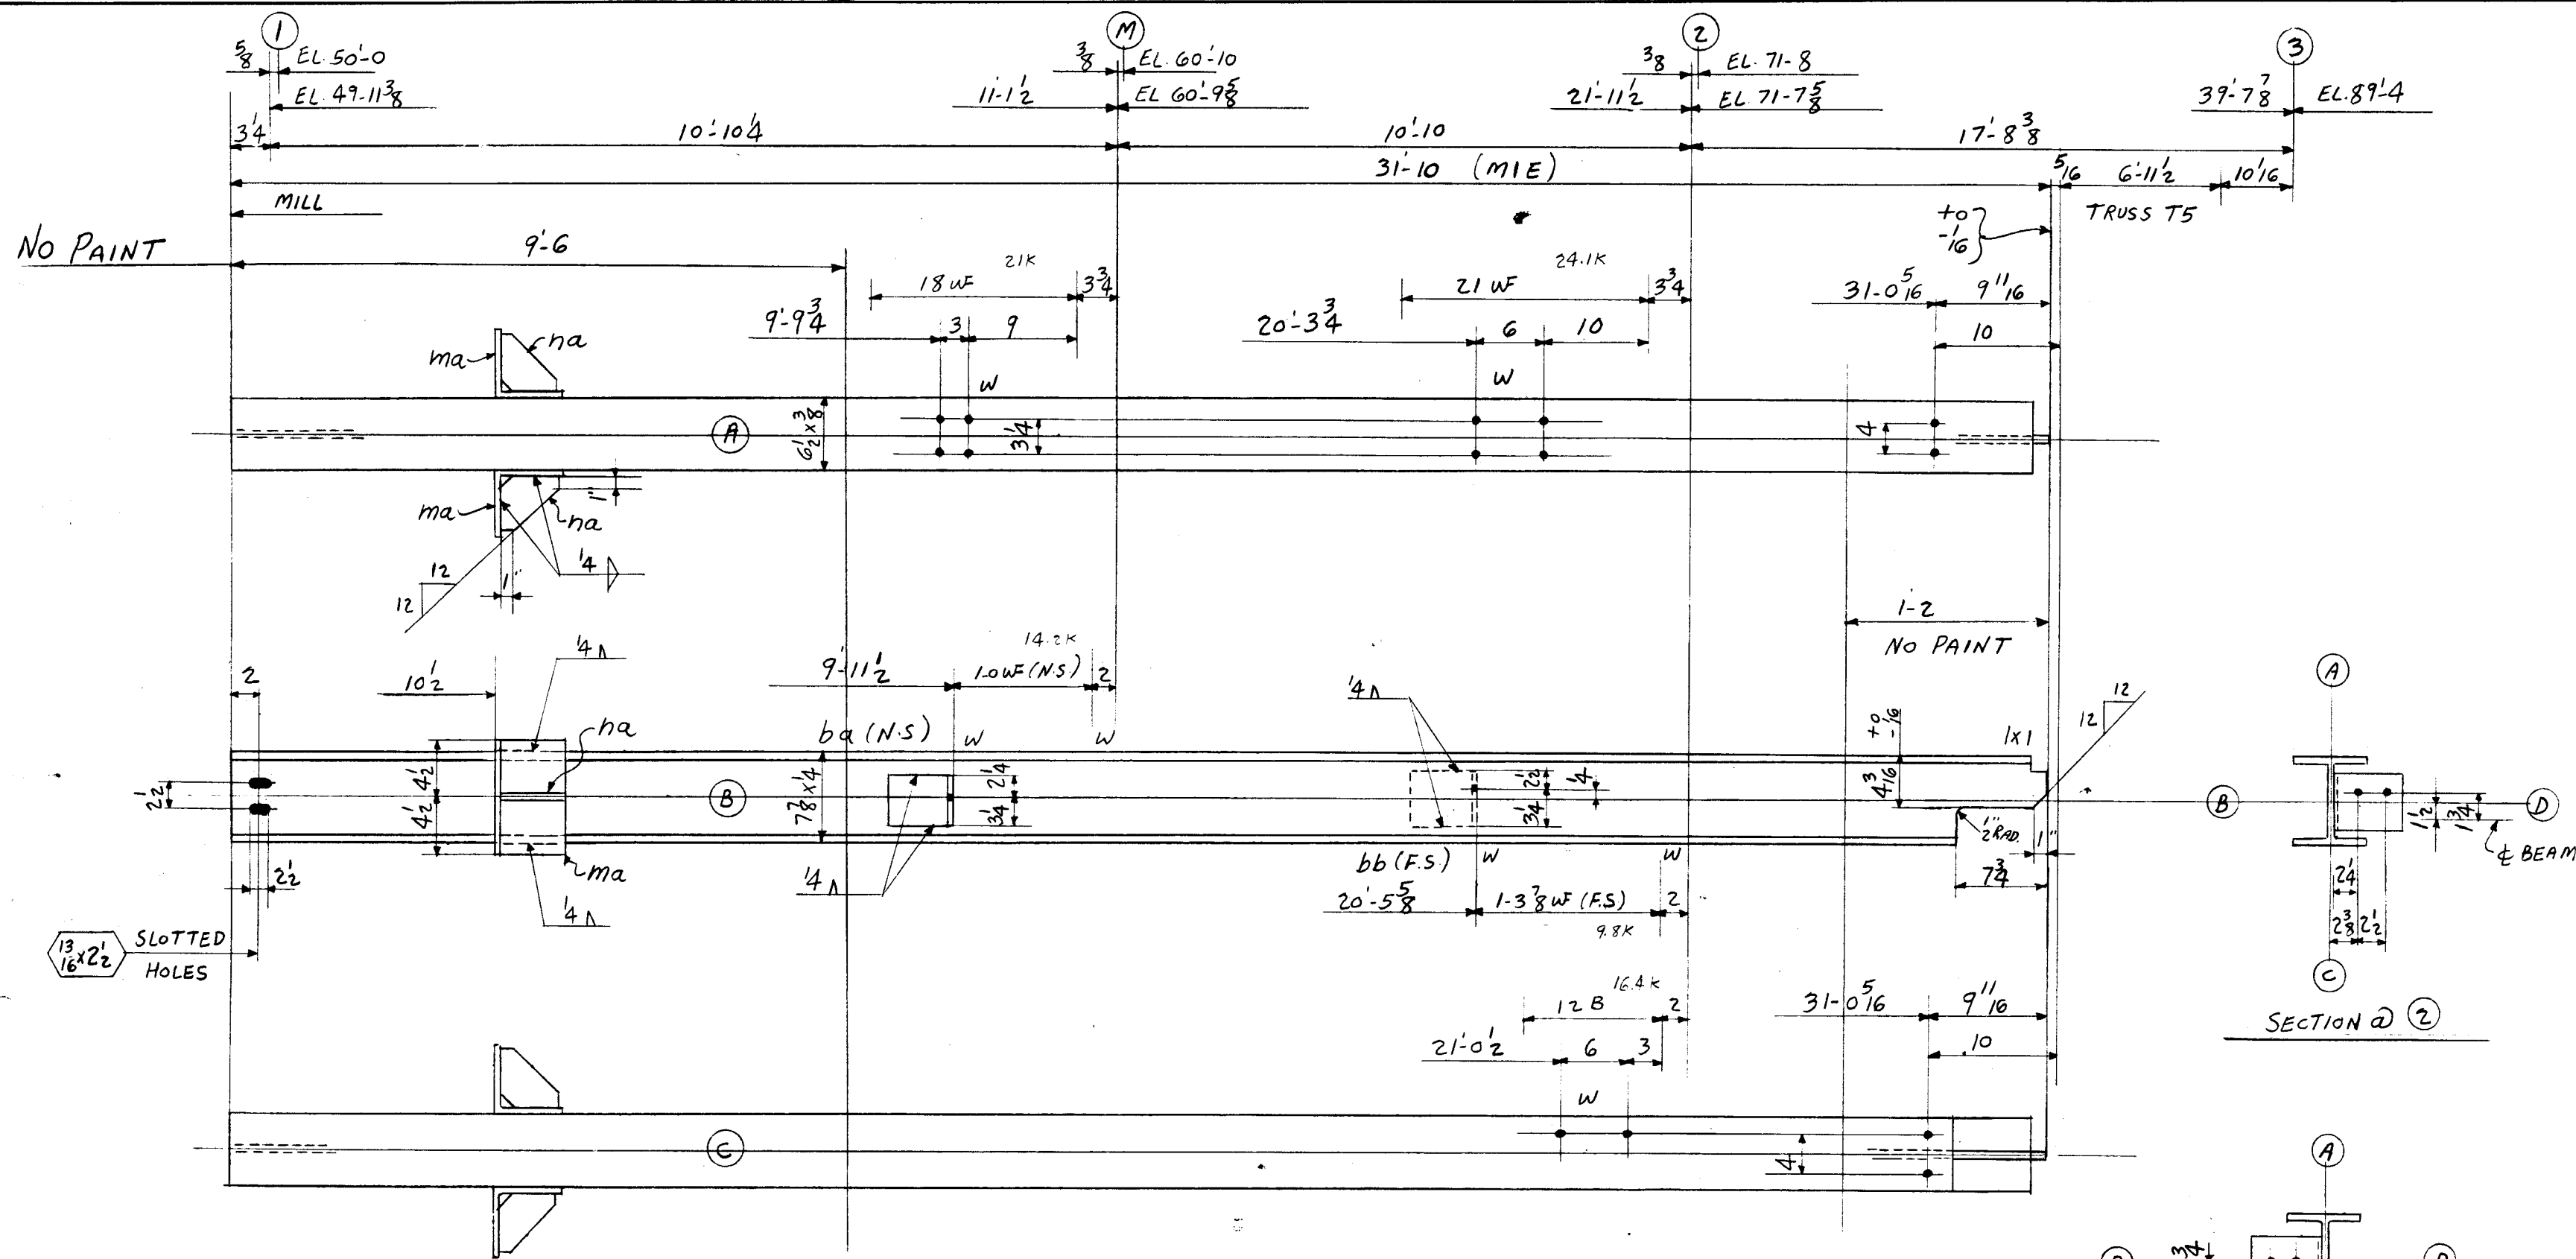

LEHIGH STRUCTURAL STEEL CO.


ALLENTOWN, PA.

NAME OF STRUCTURE
THE HARTFORD PUBLIC LIBRARY
HARTFORD, CONNECTICUT

WEIGHT	NO. PCS.	ASS'M MK.	SHAPE	LENGTH	REMARKS	ORDERED
			ONE COL. MK. C-H7 (1-3)			
764	1		8WF24	31' 10"	M/E	ORD. 32-6 CUT. 31-10 1/4
22	2	ma	6.6x6x3/8	0' 9"		
13	1	ba	L-6x6x3/4	0' 5 1/2"		
7	1	bb	L-6x6x3/8	0' 5 3/4"		
9	2	na	PS 5 1/2x1/2	0' 5 1/2"		
819	TOTAL					

- 4-3/4" x 7/8" G
- 4-Do x 1/8" G
- 6-Do x 3/4" G
- 2-Do x 1/16" G
- 8-SHIMS (2x8x0-6 1/2 PLAIN)

ONE COL. MK. C-H7 (1-3) (FACE (A) WEST)

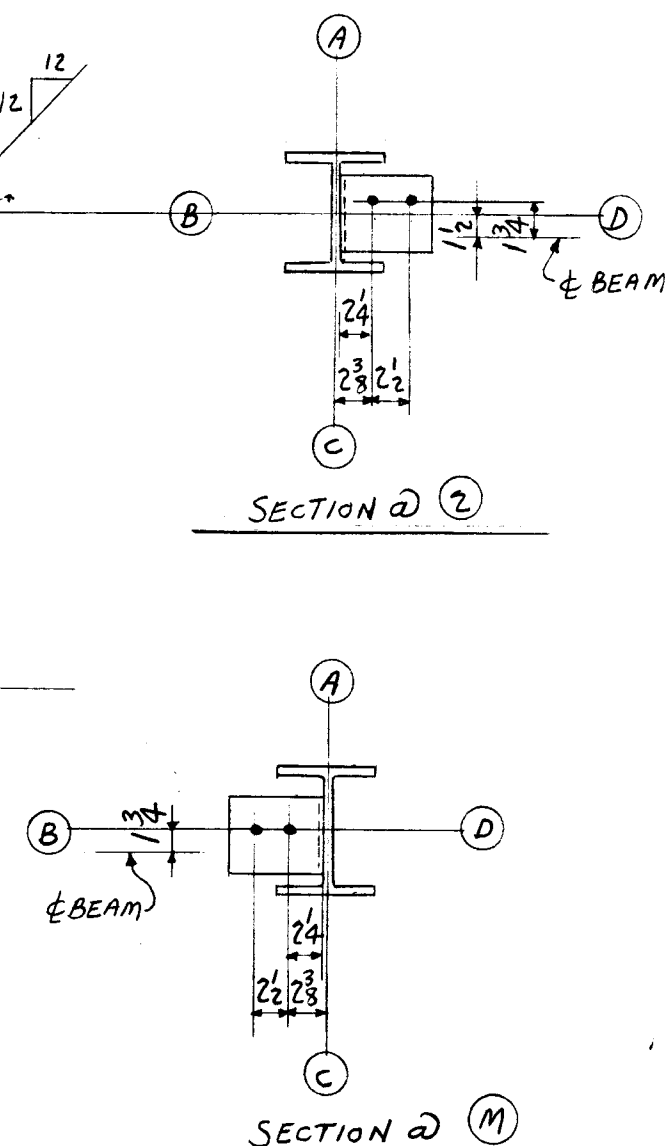

RIVETS	NONE	DET HJS	DATE 11-3-54
OPEN HOLES	13 UNLESS NOTED	CHK'R C2	DATE 11-16-54
		IN CHARGE	CLF

TOTAL	ORD.	PLATES	STD	BOLT	RIV.	BAR	SM. STD.	PAINT
819	764	9	42					

REVISIONS	CONTRACT NO.	SHEET NO.
	4090	C215