



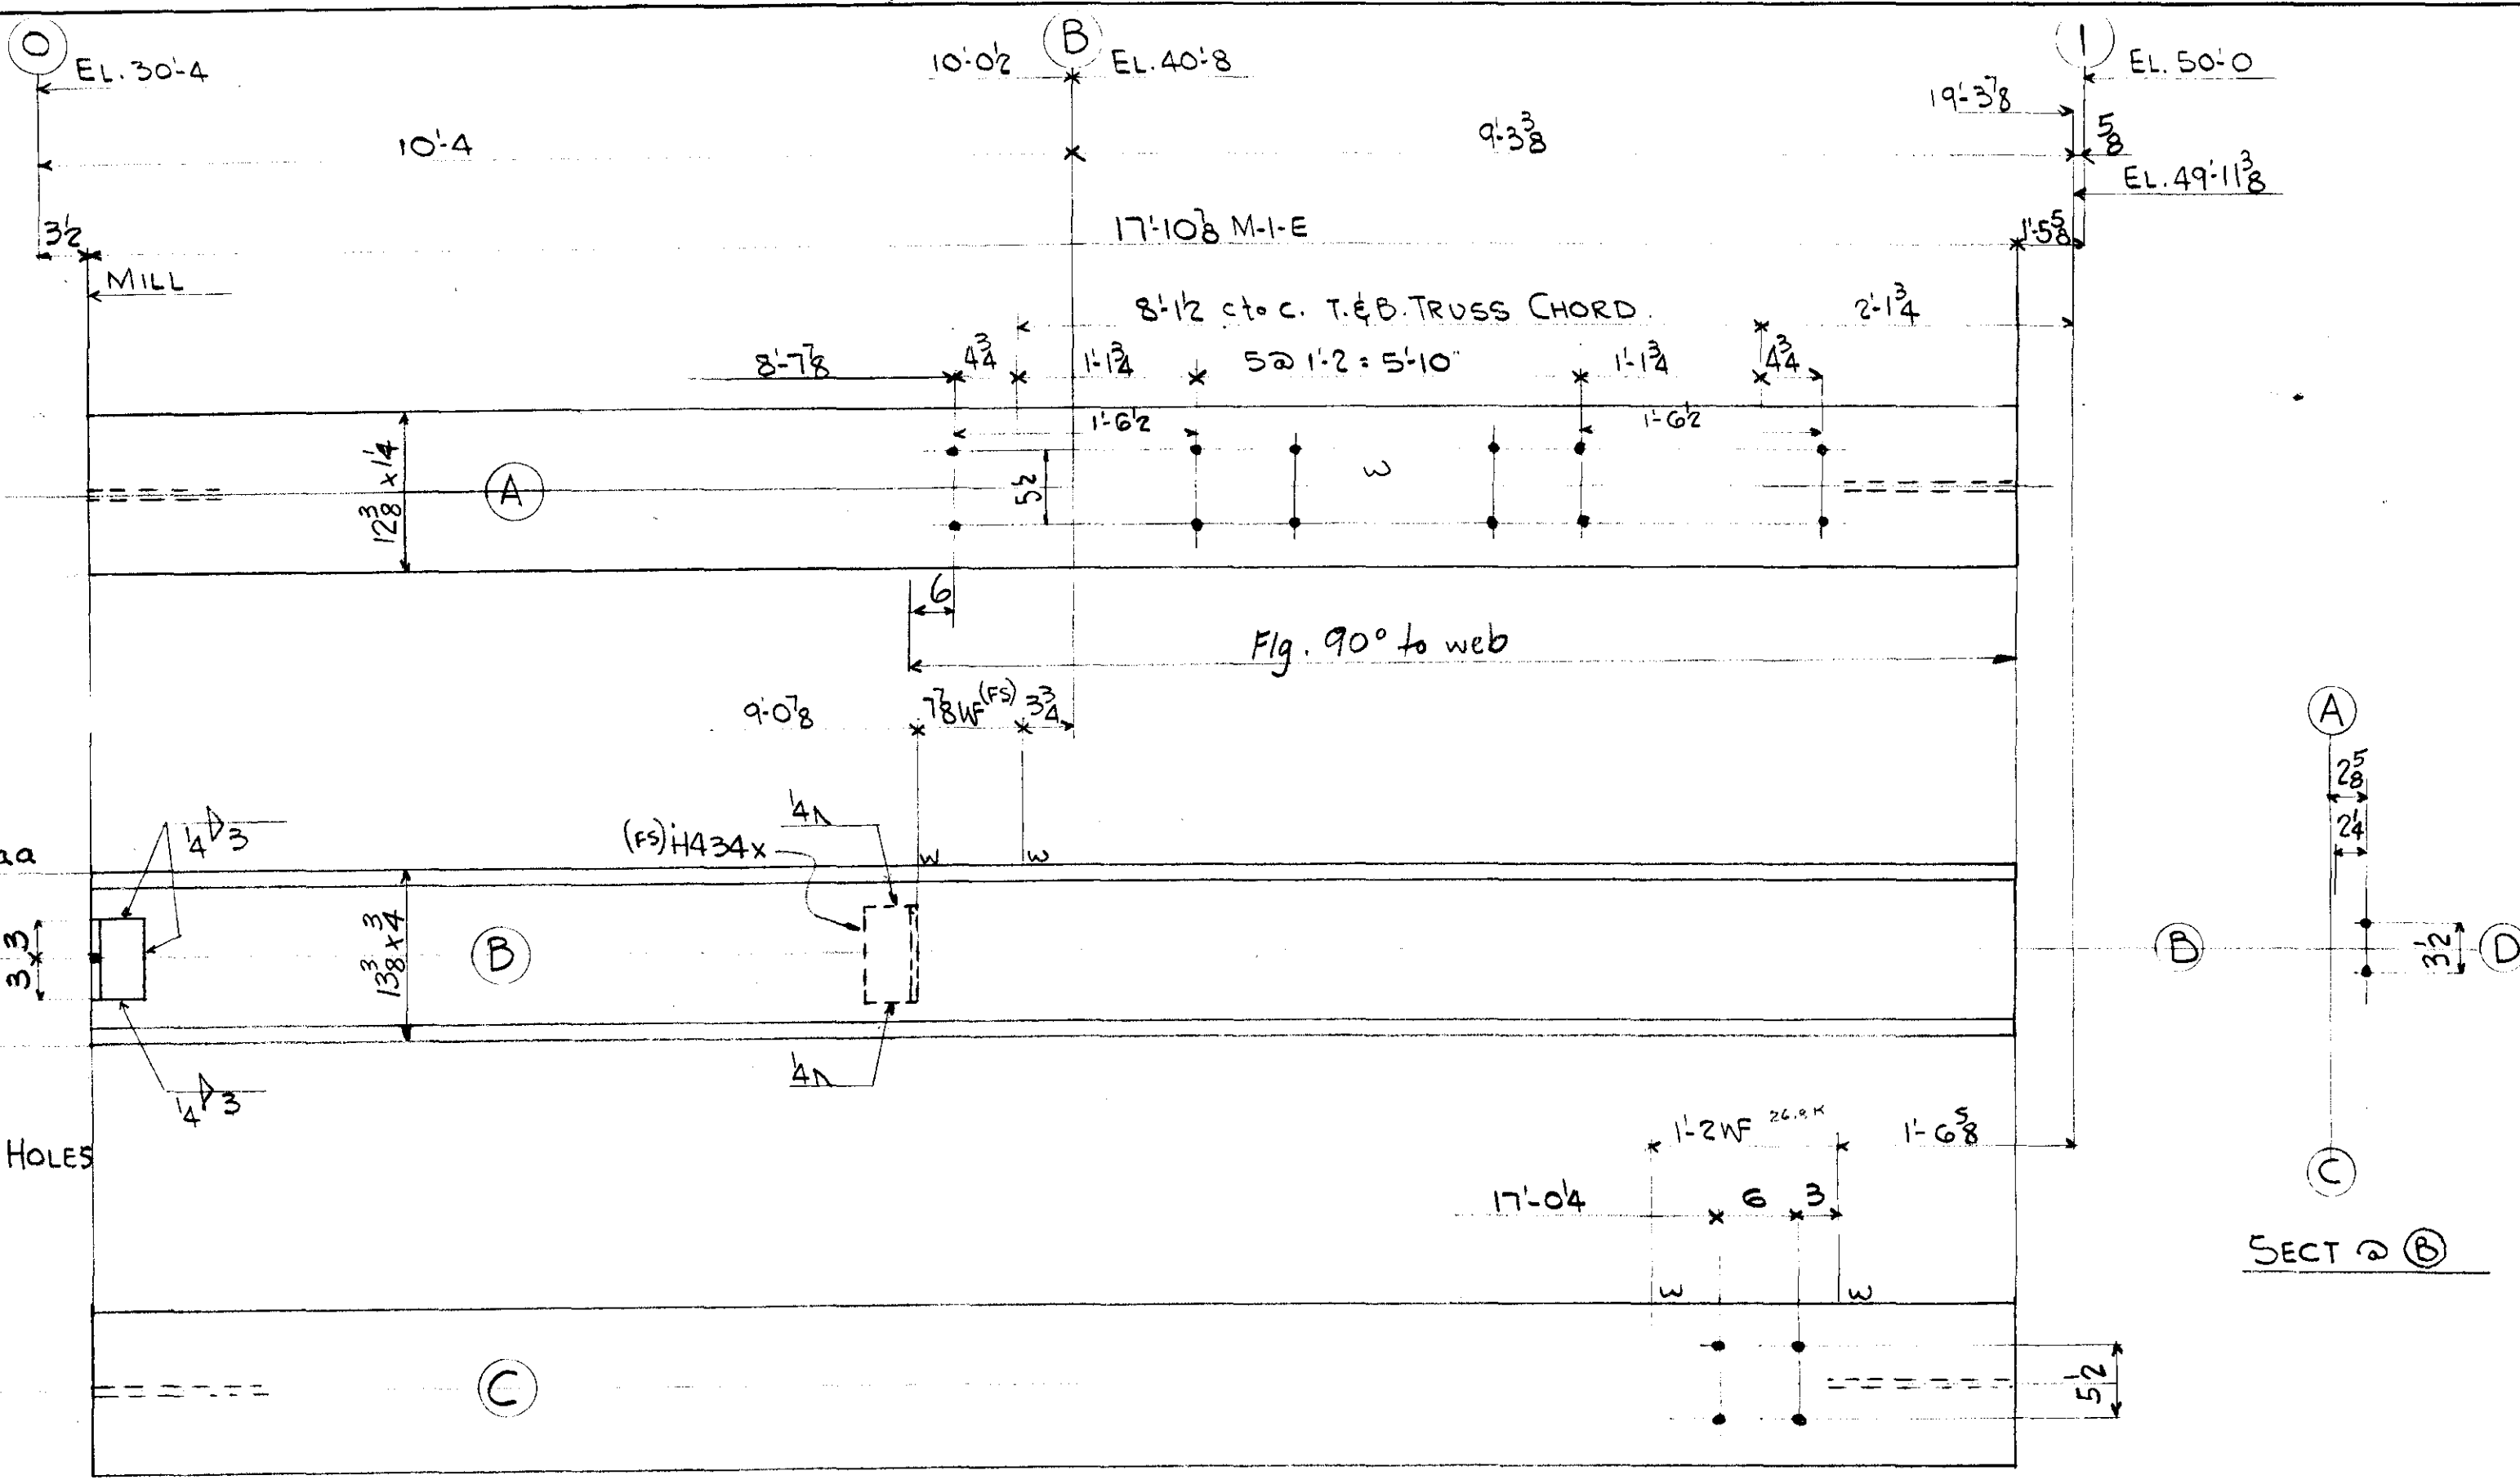

LEHIGH STRUCTURAL STEEL CO.
ALLENTOWN, PA.

NAME OF STRUCTURE
THE HARTFORD PUBLIC LIBRARY
HARTFORD, CONN.

WEIGHT	NO. PCS.	ASS'M MK.	SHAPE	LENGTH	REMARKS	ORDERED
			ONE COL. A58(0-1)			
2385	1		12WF133	17 10 3/8	M-I-E	ORD. 18-11-54 CUT 17-11-54
13	2	aa	L4x4x1/2	0 6		
6	1	H434x	L4x4x3/8	0 7 1/2		
12	PAINT					
2416	TOTAL					

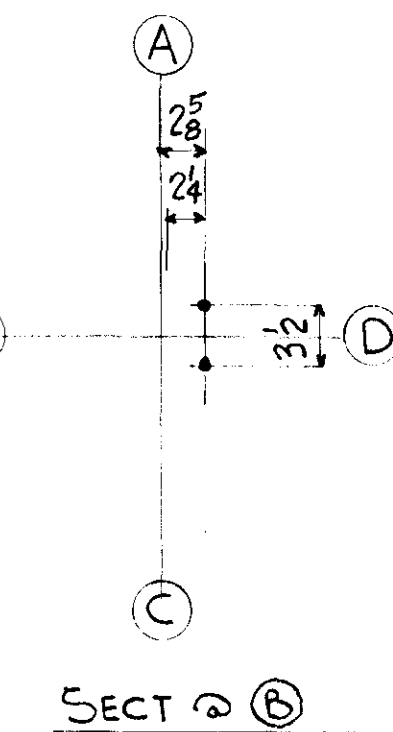

ONE - COL. A58(0-1) - MARK FACE (A) NORTH

16-3/4" Φ B x 2" G
4-3/4" Φ B x 19" G

RIVETS	NONE	DET JPB	DATE 10-5-54	REVISIONS	11-12-54: Shortened col. approval change	CONTRACT NO.	4090	SHEET NO.	C4
OPEN HOLES	13" Φ UNLESS NOTED	CHK'R R.C.C.	DATE 10-19-54	12-14-54: COVER PLATE added	REV.	11/3/55: COVER PLATE removed by Engr.			
		IN CHARGE	CLF						

LOT 1 WELD