


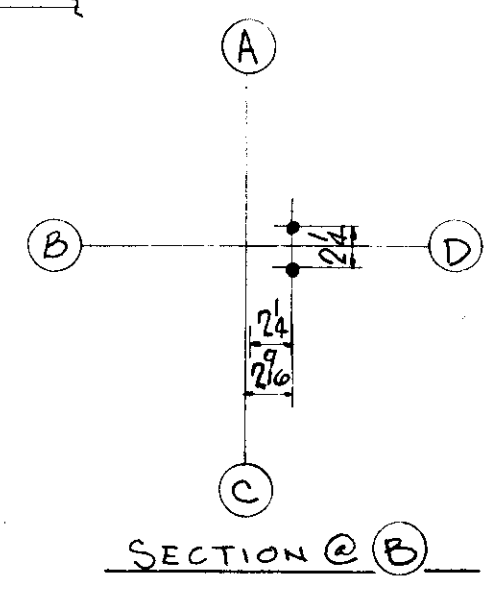

ALLENTOWN, PA.

[illegible]

TOTAL	ORD.	PLATES	STD	BOLT	RIV.	BAR	SM. STD.	PAINT
1996	1962	4	20					10

REVISIONS	
1	Initial Design
2	Revised Design
3	Final Design

CONTRACT NO.	SHEET NO.
--------------	-----------

4090	C41
------	-----

LOT 4 WELD

ONE COLUMN MK. D 4^(0-B) - FACE (A) SOUTH

2- $3/4"$ ϕ B x $13/8$ Gr.
6- do x $1 1/16$ Gr.

RIVETS		DET LWS DATE 10-14-54
OPEN HOLES	13" ¹⁶ UNLESS NOTED	CHK'R R.C.C. DATE 10-21-54
		IN CHARGE FISHER