


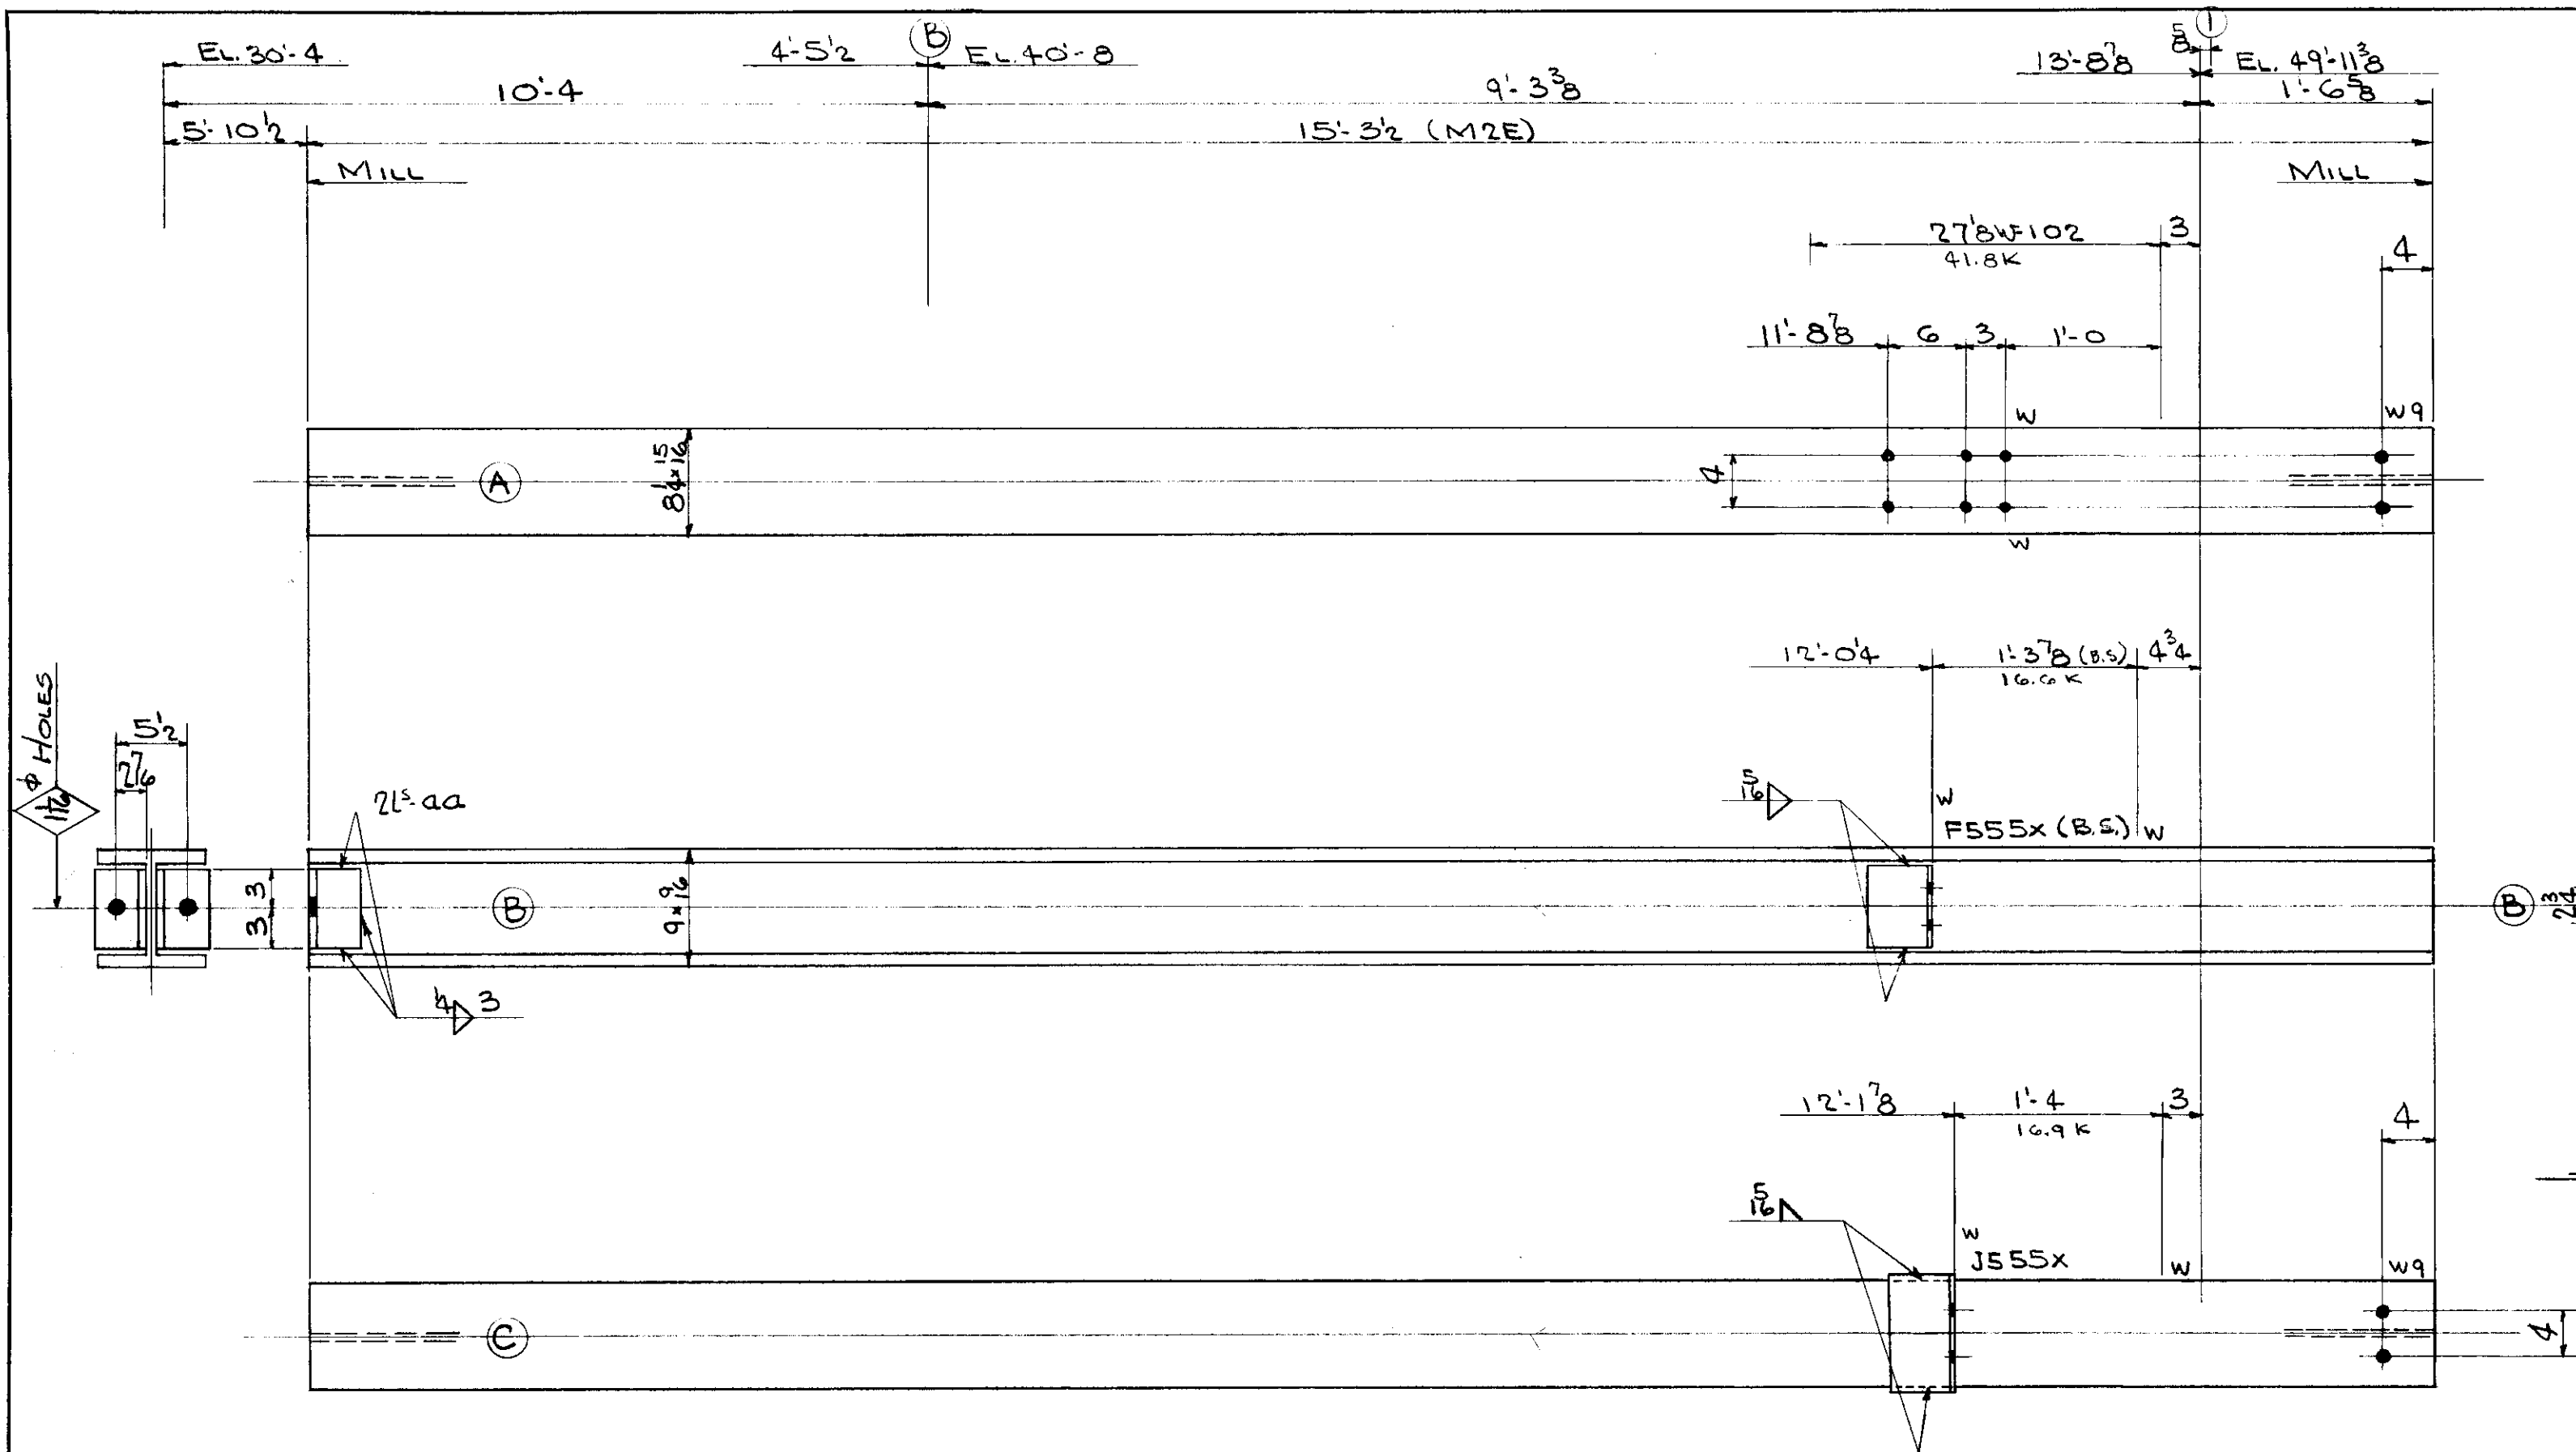

ONE COLUMN - MK. H45 (0-1) FACE A SOUTH

6- $\frac{3}{4}$ " ϕ B. x 18 G.
4- do x 16 G.

RIVETS	NONE	DET R.C.S. DATE 9-28-54
OPEN HOLES	13 ϕ UNLESS NOTED	CHK'R CZ DATE 10-22-54
		IN CHARGE FISHER

LEHIGH STRUCTURAL STEEL CO.

ALLENTOWN, PA.

NAME OF STRUCTURE
THE HARTFORD PUBLIC LIBRARY
HARTFORD CONNECTICUT

WEIGHT	NO. PCS.	ASS'M MK.	SHAPE	LENGTH	REMARKS	ORDERED
			ONE COL. MK. H45 (0-1)			
1027	1		BWF67	15 3/2 (M2E)	15'-4	
13	2	aa	L-4 x 4 x 1/2	0 6		
17	2	FSS5X	L-5 x 3 1/2 x 5/8	0 6 1/4		
13	1	JSS5X	L- do	0 9		
5		PAINT				
1075		TOTAL				

TOTAL	ORD.	PLATES	STD	BOLT	RIV.	BAR	SM. STD.	PAINT
1075	1027		43					5
REVISIONS						CONTRACT NO.		SHEET NO.
						4090		C51

Lot 5 WELD