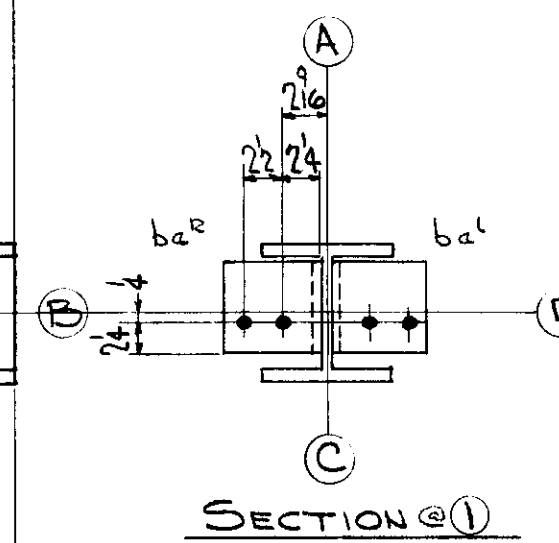



$$\begin{aligned} 6 \cdot \frac{3}{4} \phi B. \times 1 \frac{3}{8} G. \\ 4 \cdot do \times 1 \frac{5}{16} G. \end{aligned}$$

TOTAL	ORD.	PLATES	STD	BOLT	RIV.	BAR	SM. STD.	PAINT
1533	1485		40					8

CONTRACT NO.	SHEET NO.
4090	C53

Lot 5 Weld