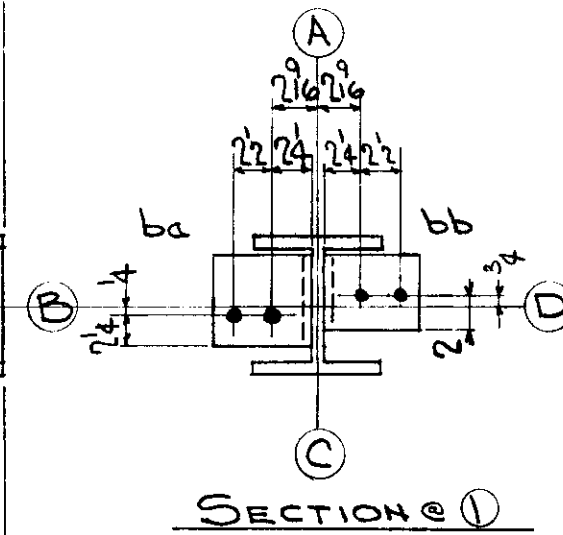



$$\begin{aligned} 6 - \frac{3}{4} \phi B &\times 1 \frac{3}{8} G. \\ 4 - do &\times 1 \frac{5}{16} G. \end{aligned}$$

RIVETS	NONE	DET RCS	DATE 9-29-54
OPEN HOLES	13 & 16 UNLESS NOTED	CHK'R CZ	DATE 10-23-54
		IN CHARGE FISHER	

[illegible]

Lot 5 Weld