


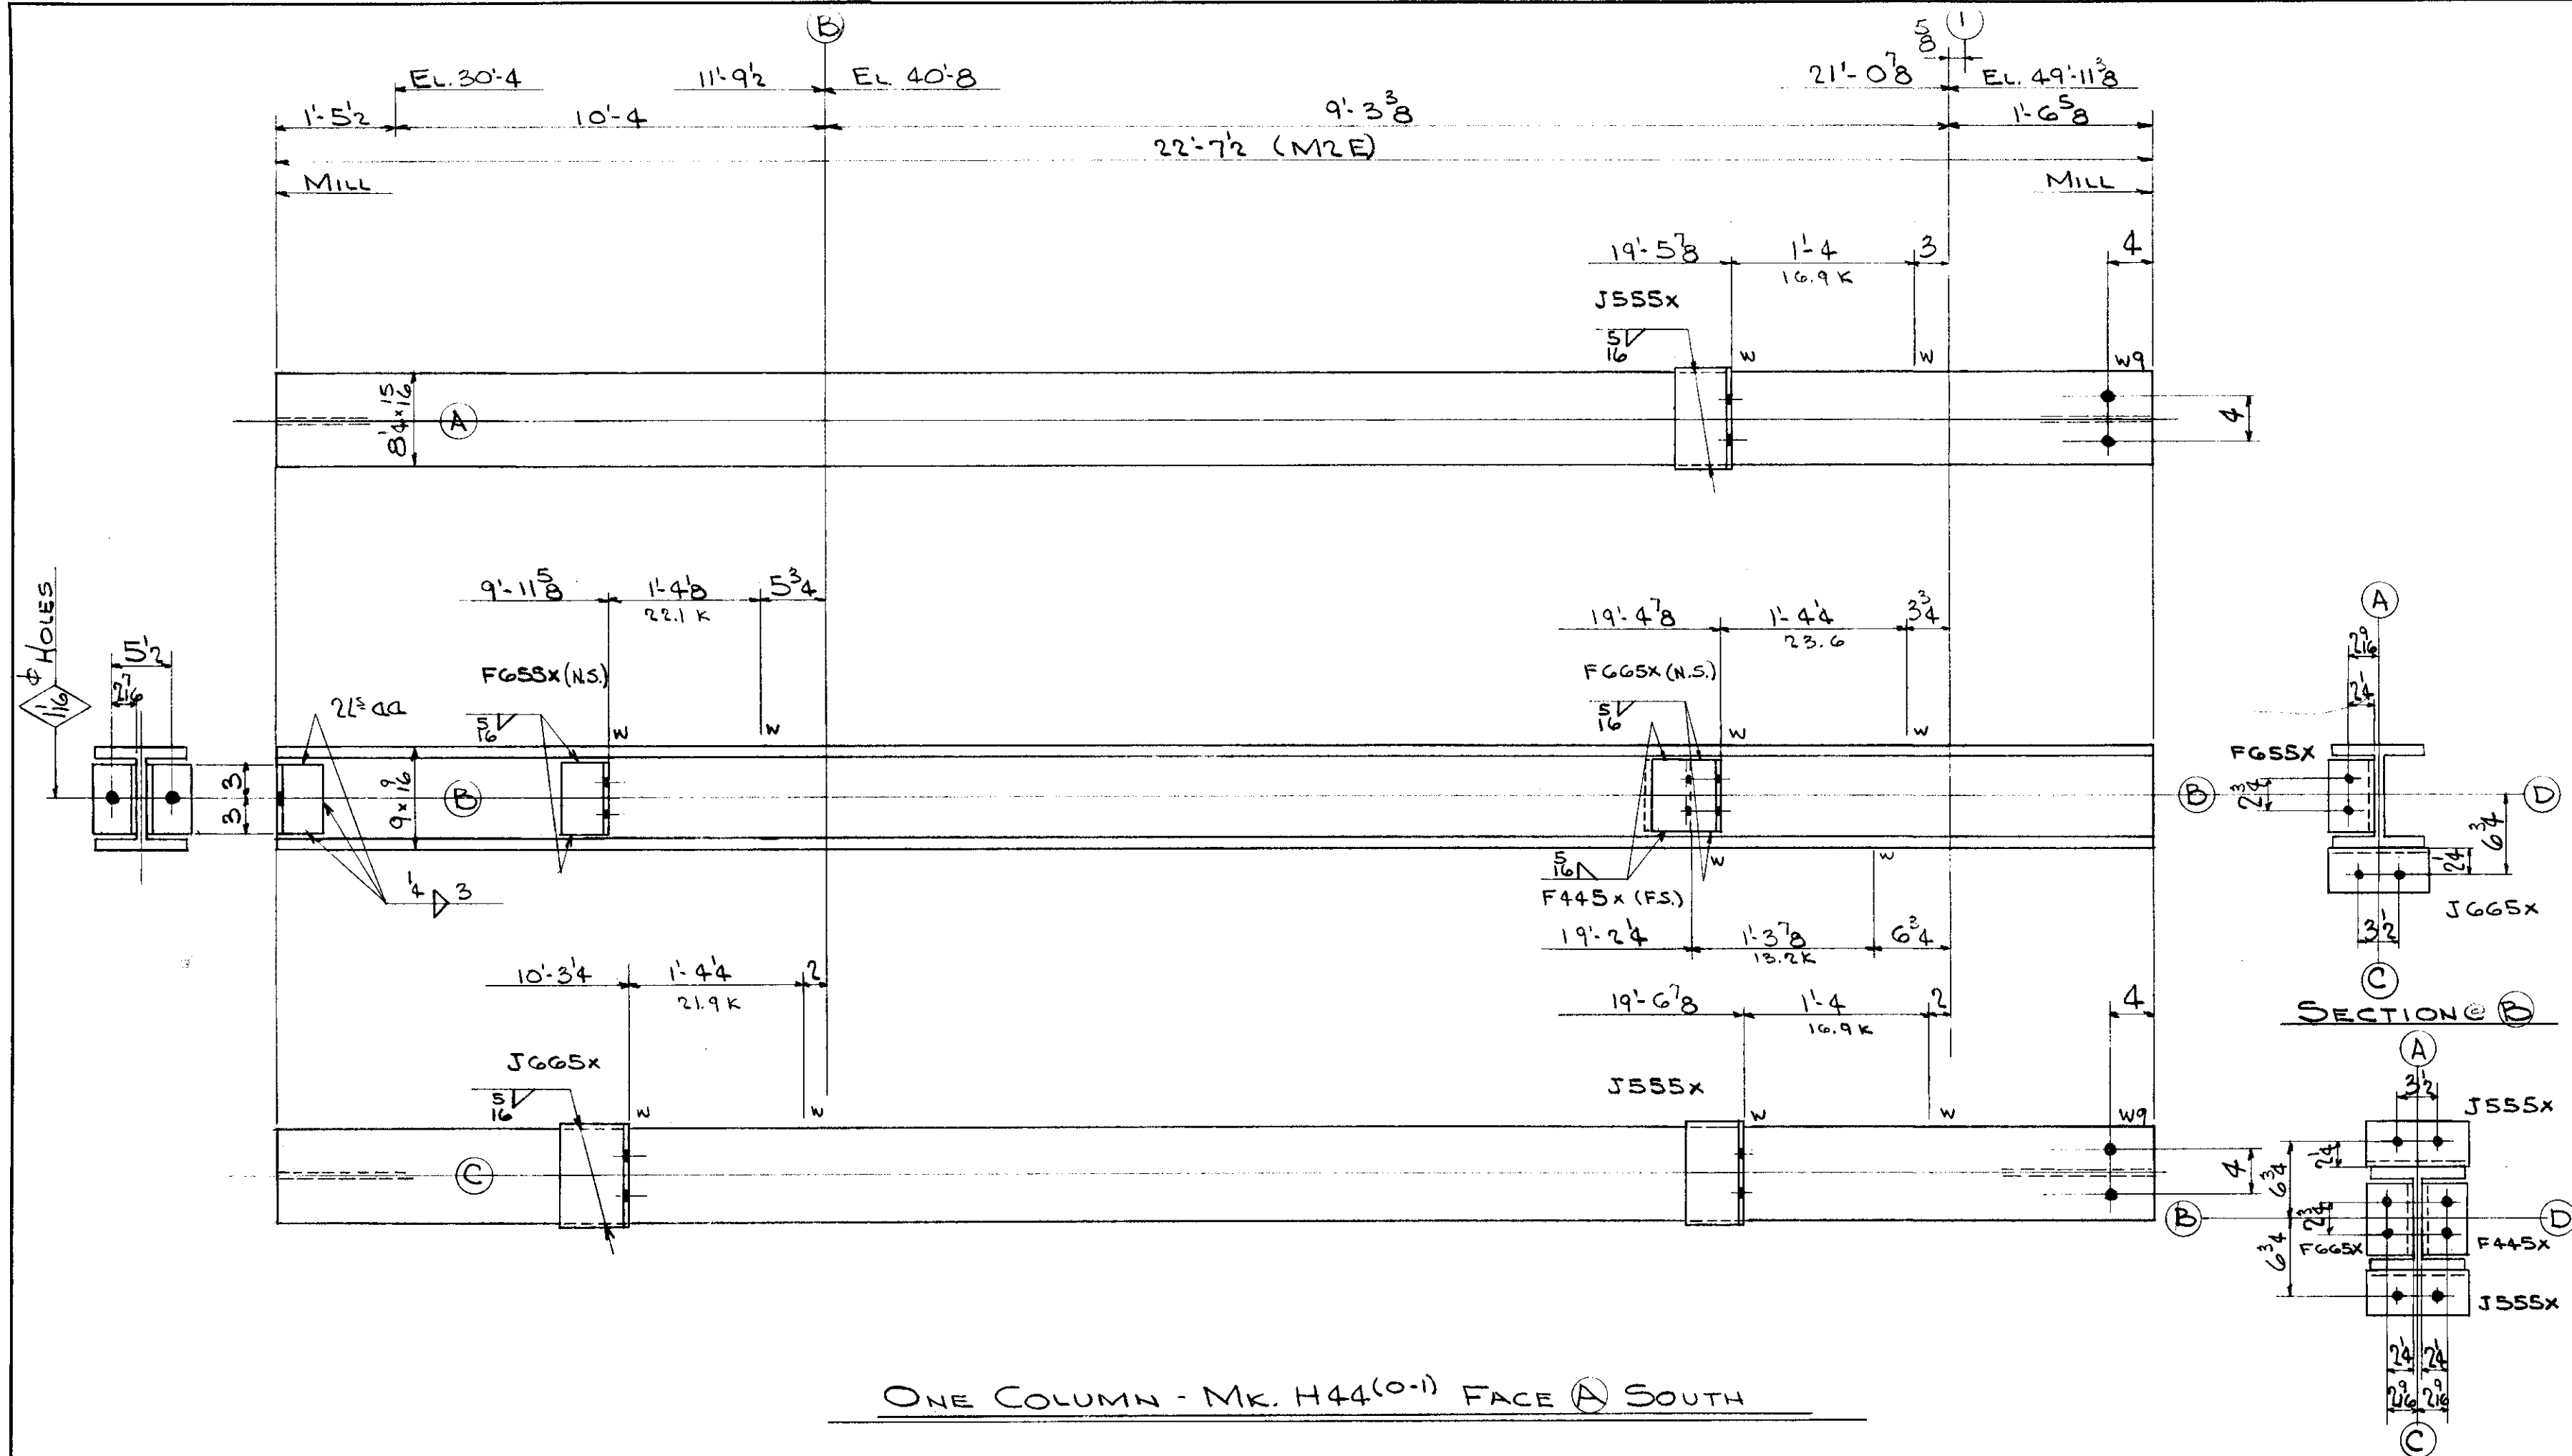

LEHIGH STRUCTURAL STEEL CO.
ALLENTOWN, PA.

NAME OF STRUCTURE
THE HARTFORD PUBLIC LIBRARY
HARTFORD CONNECTICUT

WEIGHT	NO. PCS.	ASS'M MK.	SHAPE	LENGTH	REMARKS	ORDERED
			ONE COLUMN - MK. H44(0-1)			
1519	1		8WF67	22' 7 1/2"	(M2E)	22'-8"
13	2	aa	L-4x4x1/2	0' 6"		
10	1	FG65x	L-6x4x5/8	0' 6 1/4"		
12	1	FG65x	L-6x4x3/4	0' 6 1/4"		
7	1	F445x	L-4x4x1/2	0' 6 1/4"		
18	1	J665x	L-6x4x3/4	0' 9"		
25	2	J555x	L-5x3 1/2x5/8	0' 9"		
8	PAINT					
1612	TOTAL					

TOTAL	ORD.	PLATES	STD	BOLT	RIV.	BAR	SM. STD.	PAINT
1612	1519		85					8

REVISIONS	CONTRACT NO.	SHEET NO.
	4090	C55

4-3/4" B x 1 1/2" G.

RIVETS NONE	DET RCS DATE 9-29-54
OPEN HOLES 13 UNLESS NOTED	CHK'R CZ DATE 10-23-54
	IN CHARGE FISHER