


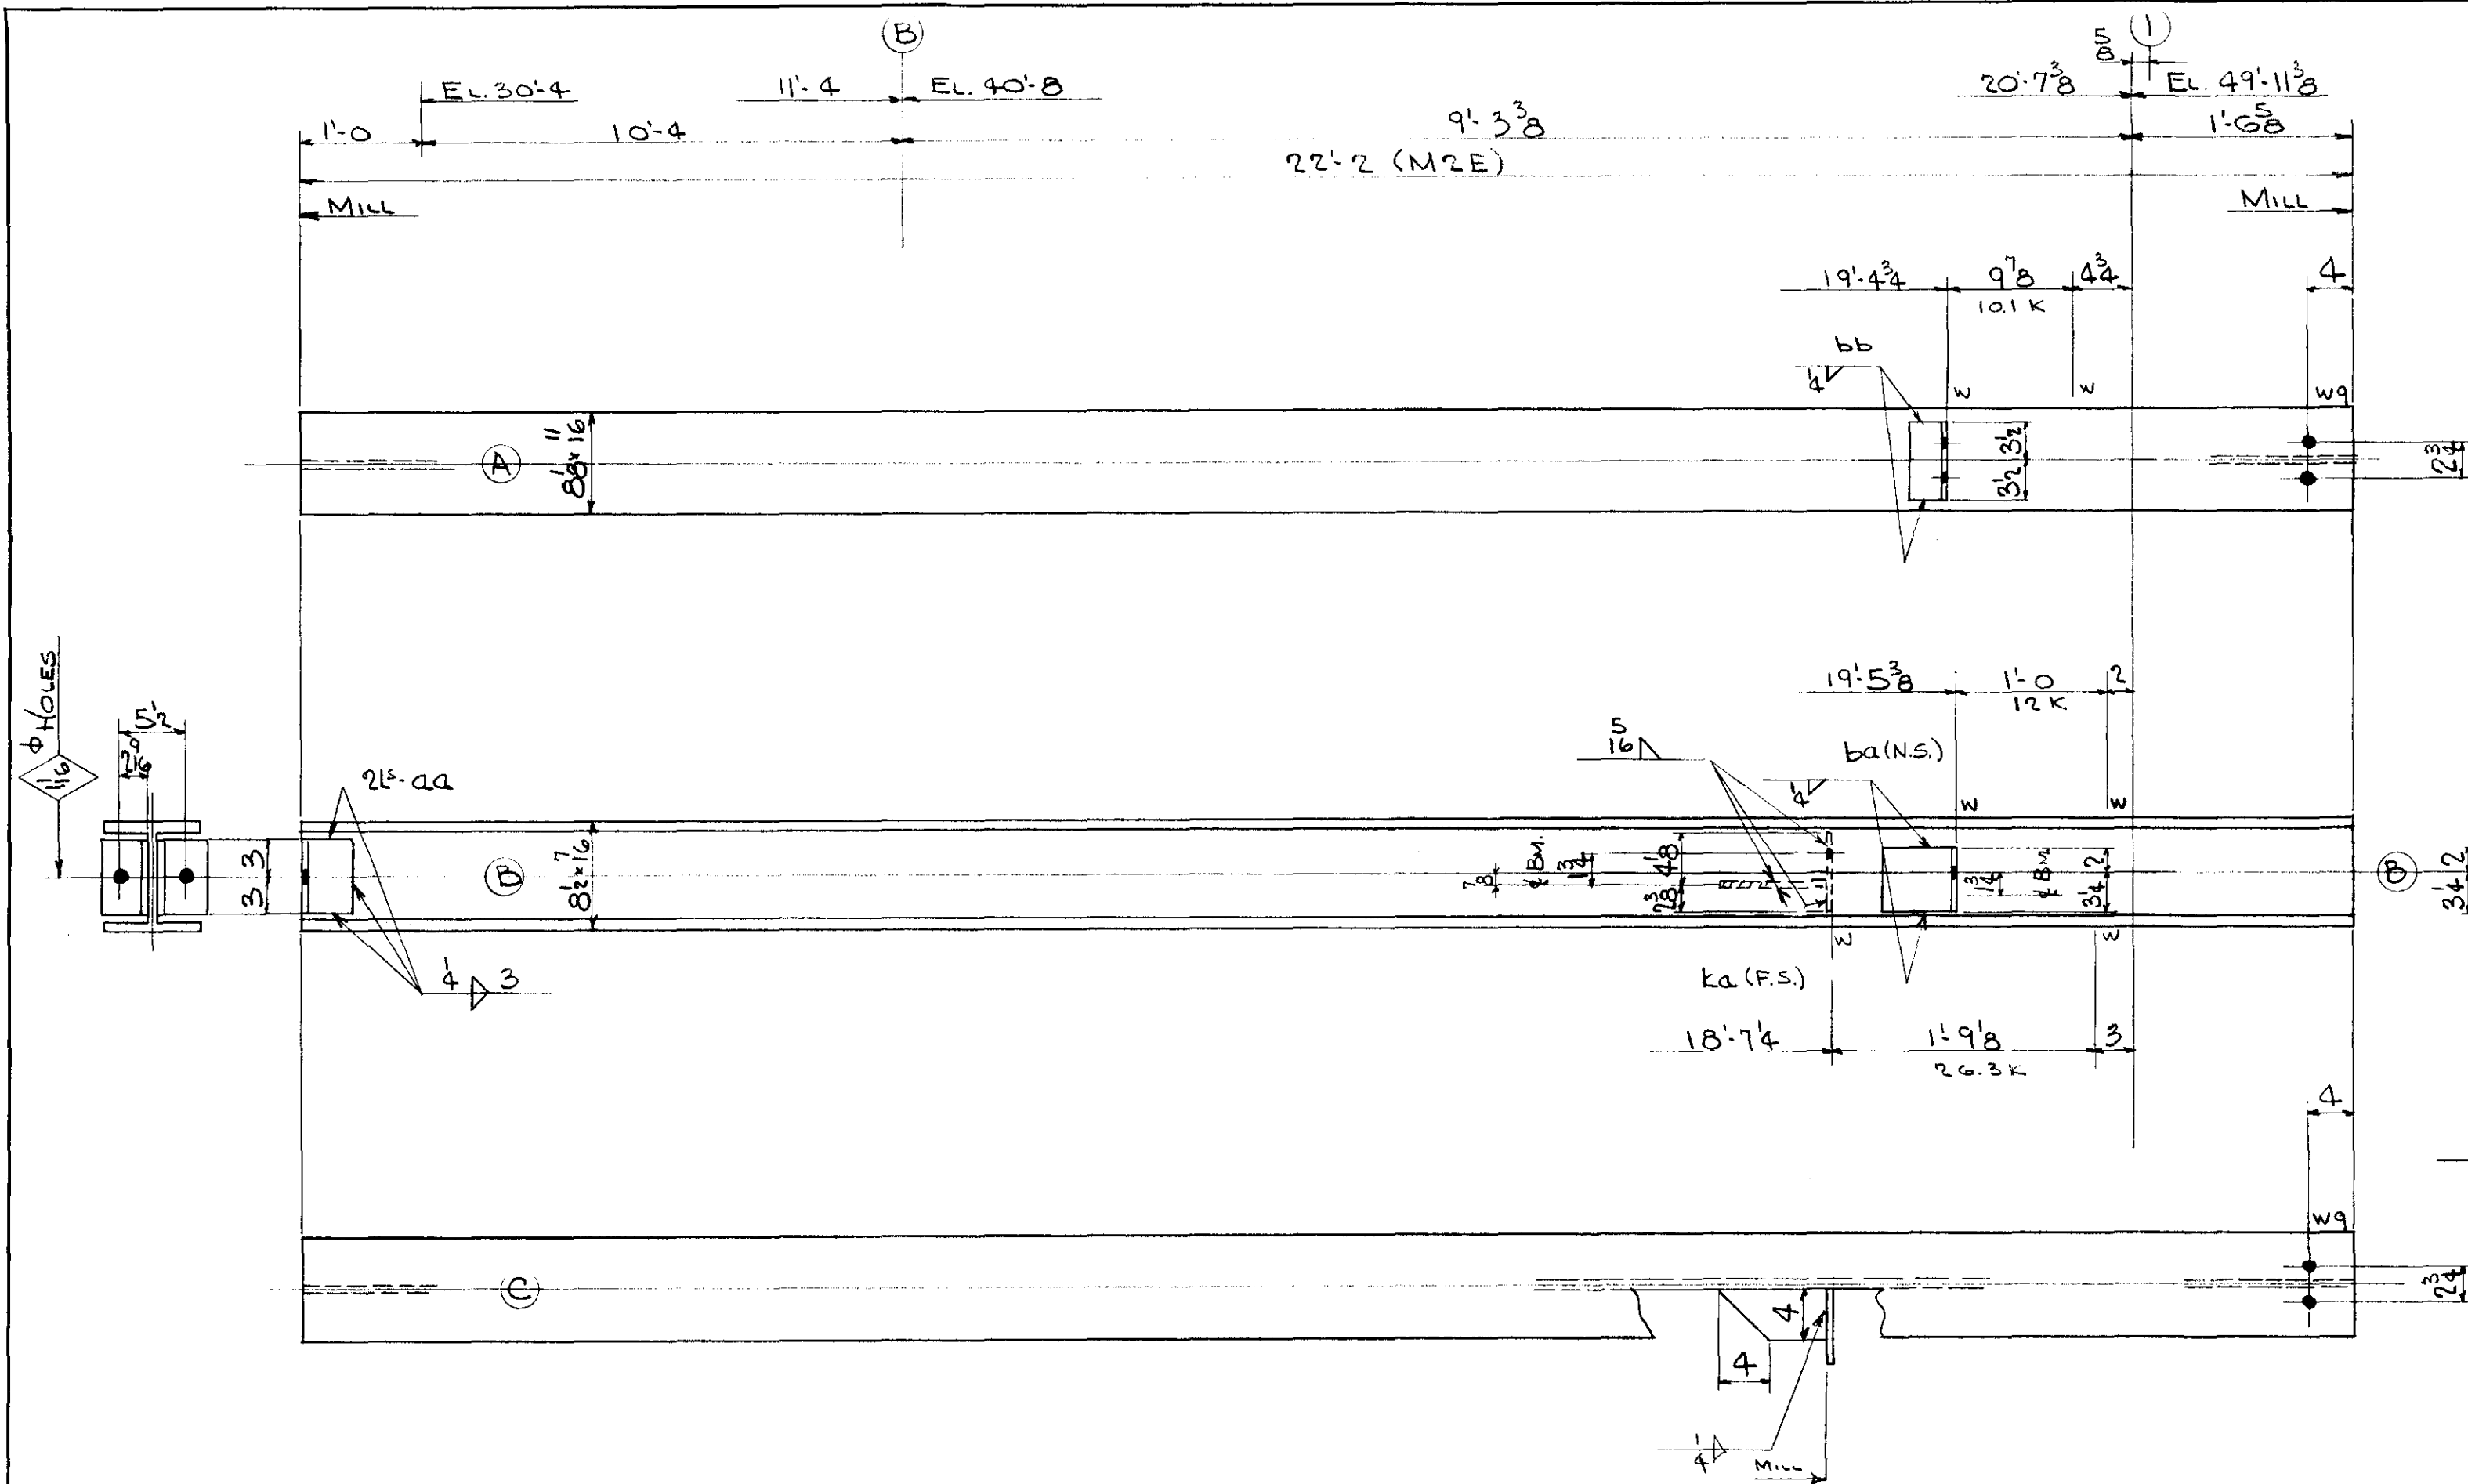

ONE COLUMN-MK. H60(0-1) FACE (A) EAST

4-3/4" B x 11/16 G.

RIVETS NONE
OPEN HOLES 1 3/8" UNLESS NOTED

DET RCS DATE 9-30-54
CHK'R CZ DATE 10-25-54
IN CHARGE FISHER

LEHIGH STRUCTURAL STEEL CO.

ALLENTOWN, PA.

NAME OF STRUCTURE
THE HARTFORD PUBLIC LIBRARY
HARTFORD CONNECTICUT

WEIGHT	NO. PCS.	ASS'M MK.	SHAPE	LENGTH	REMARKS	ORDERED
			ONE COLUMN-MK H60(0-1)			
1066	1		8W48	22' 2"	(M2E)	22'-2 1/2"
13	2	aa	L. 4x4x1/2	0' 6"		
7	1	bb	L. d0	0' 7"		
11	1	ba	L. 6x6x5/8	0' 5 1/4"		
6	1	ka	{ R. 6x1/2	0' 6 1/2"		
5			{ R. 4x1/2	0' 8 1/2"		
6		PAINT				
1114		TOTAL				

TOTAL	ORD.	PLATES	STD	BOLT	RIV.	BAR	SM. STD.	PAINT
1114	1066	11	31					6

REVISIONS	CONTRACT NO.	SHEET NO.
	4090	C58

LOT 5 WELD