


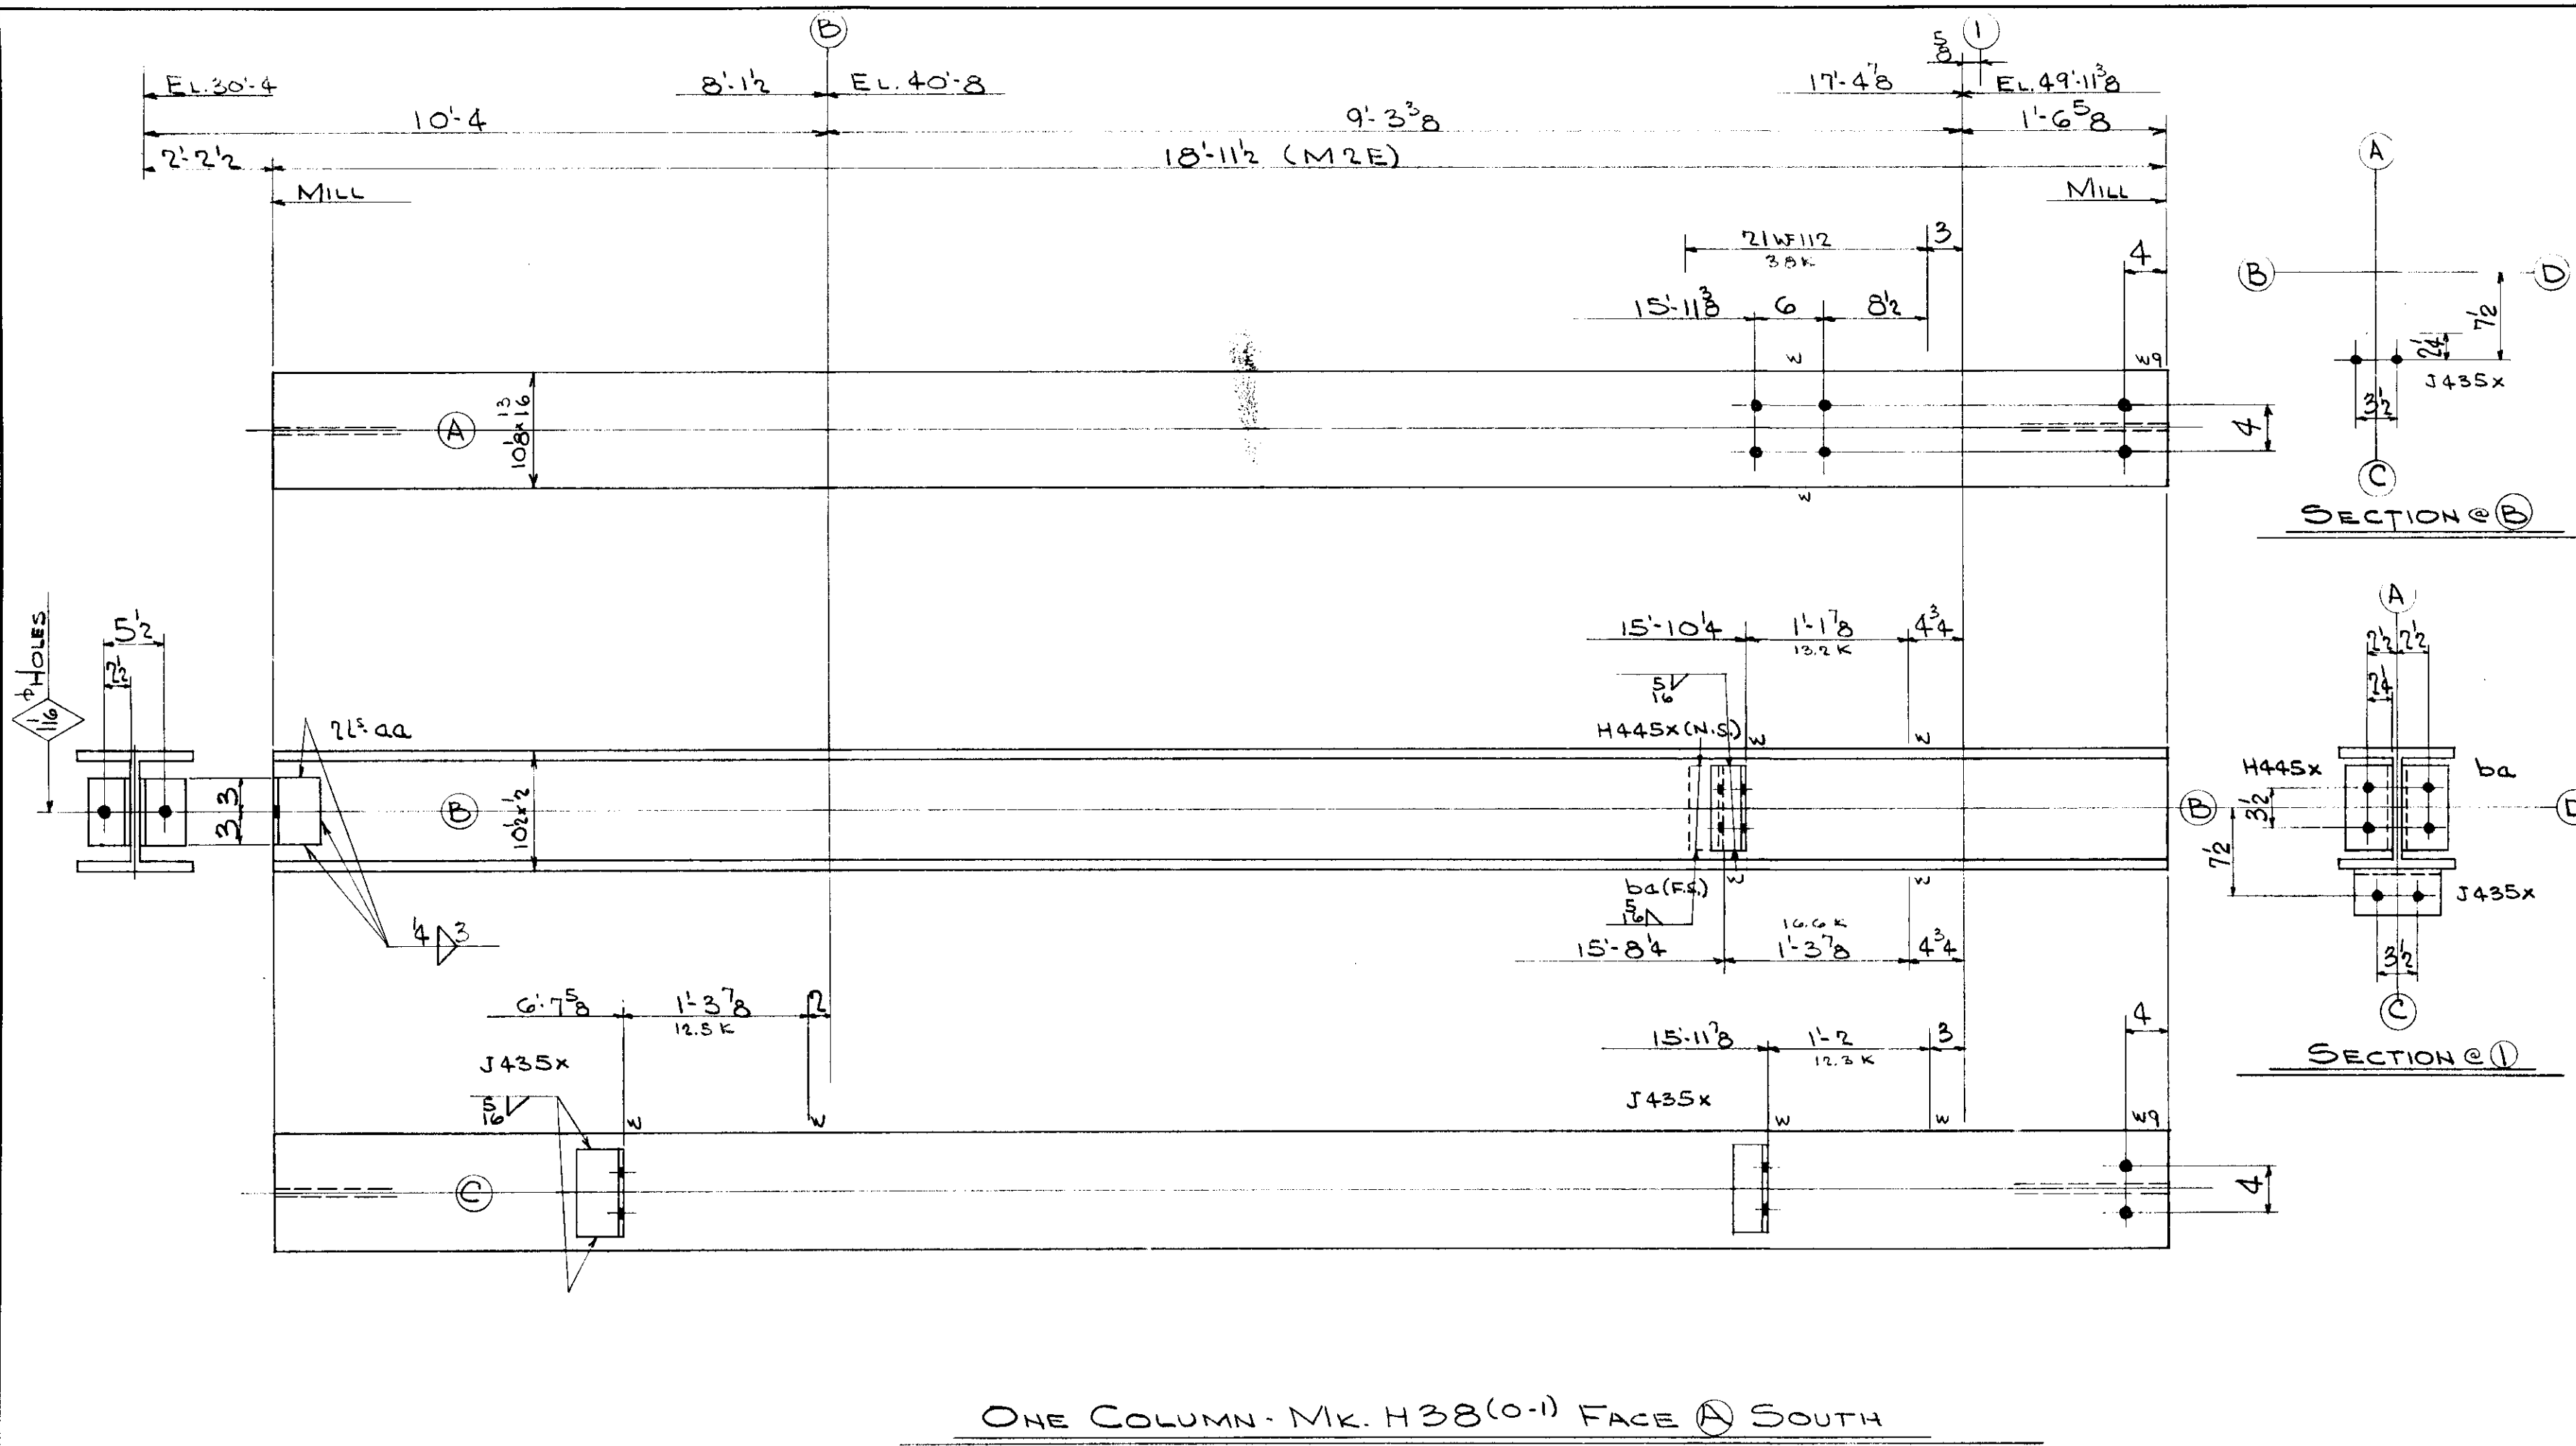

4-3/4" B. x 14 G.
4- do x 1 1/2 G.

ONE COLUMN - MK. H38(0-1) FACE (A) SOUTH

RIVETS NONE
OPEN HOLES 13 1/2 UNLESS NOTED
DET RCS DATE 9-30-54
CHK'R CZ DATE 10-25-54
IN CHARGE FISHER

LEHIGH STRUCTURAL STEEL CO.
ALLENTOWN, PA.

NAME OF STRUCTURE
THE HARTFORD PUBLIC LIBRARY
HARTFORD CONNECTICUT

WEIGHT	NO. PCS.	ASS'M MK.	SHAPE	LENGTH	REMARKS	ORDERED
					ONE COLUMN - MK. H38(0-1)	
1368	1		10WF72	18 11 1/2	(M2E)	19-0
13	2	aa	L. 4x4x1/2	0 6		
15	2	J435x	L. 4x4x3/8	0 9		
8	1	H445x	L. 4x4x1/2	0 7 1/2		
11	1	ba	L. 5x3x5/8	0 8		
7		PAW				
1422		TOTAL				

TOTAL	ORD.	PLATES	STD	BOLT	RIV.	BAR	SM. STD.	PAINT
1422	1368		47					7

REVISIONS
CONTRACT NO. 4090
SHEET NO. C59

Lot 5 WELD