


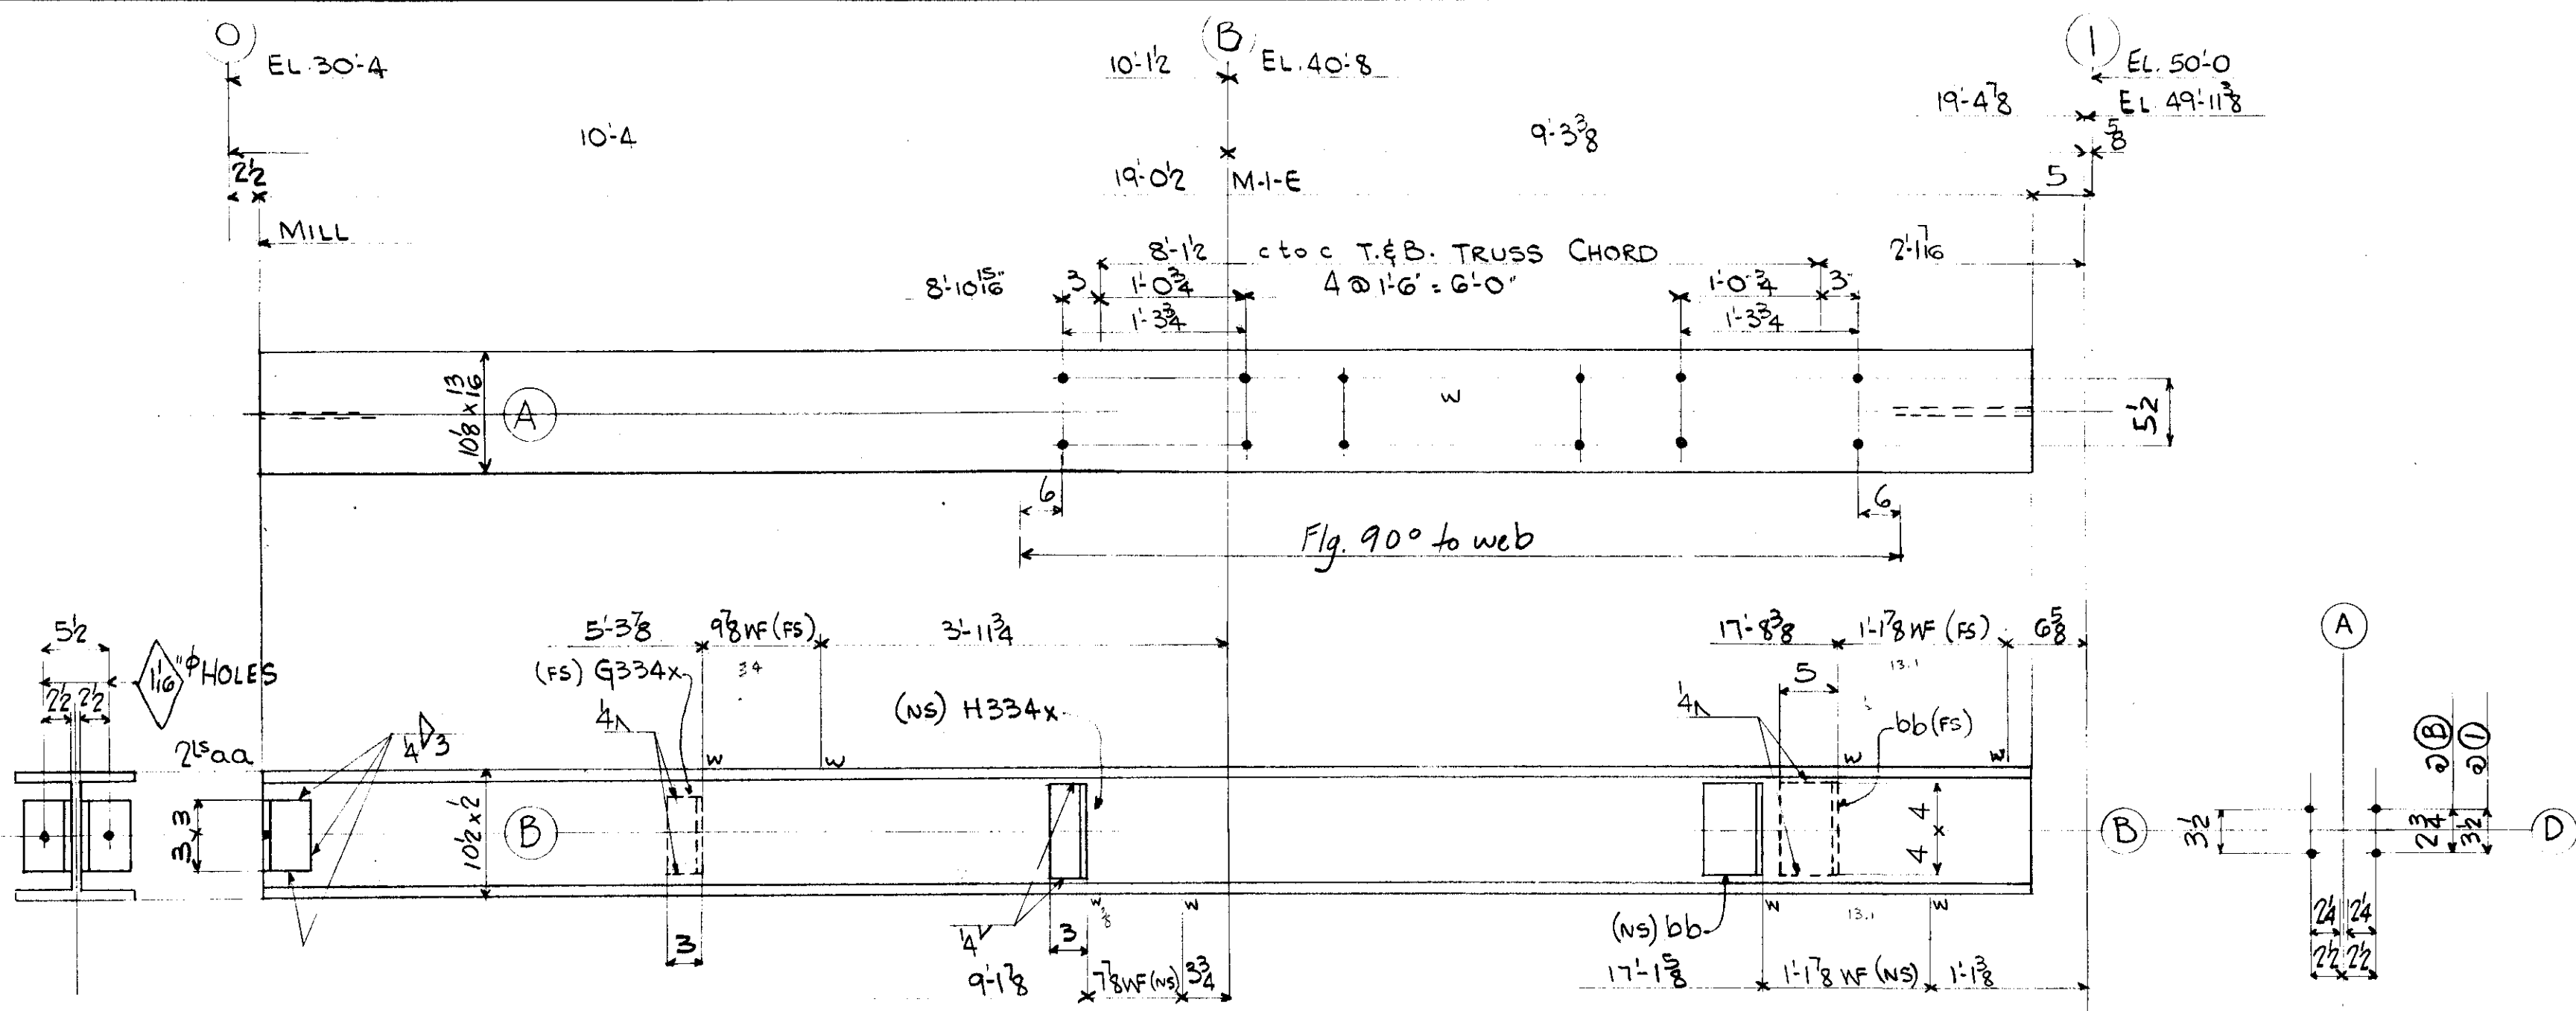

LEHIGH STRUCTURAL STEEL CO.
ALLENTOWN, PA.

NAME OF STRUCTURE
THE HARTFORD PUBLIC LIBRARY
HARTFORD, CONN.

WEIGHT	NO. PCS.	ASS'M MK.	SHAPE	LENGTH	REMARKS	ORDERED
			ONE COL. A48 (0-1)			
1372	1		10WF72	19 0 1/2	M-I-E	19-034
13	2	aa	L4x4x1/2	0 6		
5	1	G334x	L4x3x3/8	0 7 1/2		
5	1	H334x	L4x3x3/8	0 7 1/2		
18	2	bb	L5x3 1/2x1/2	0 8		
7		PAINT				
1420		TOTAL				

SECT. @ B & I

FACE (C) PLAIN

ONE - COL. A48 (0-1) - MARK FACE (A) NORTH

14 - 3/4" Φ B x 1 5/8" G

RIVETS NONE
OPEN HOLES 13" Φ UNLESS NOTED
DET JPB DATE 10-11-54
CHK'R R.C.C. DATE 10-20-54
IN CHARGE CLF

TOTAL	ORD.	PLATES	STD	BOLT	RIV.	BAR	SM. STD.	PAINT
1420	1372		41					7

REVISIONS Cov. Pl. Removed by Engr 1/3/54
CONTRACT NO. 4090
SHEET NO. C6

LOT 1 WELD