
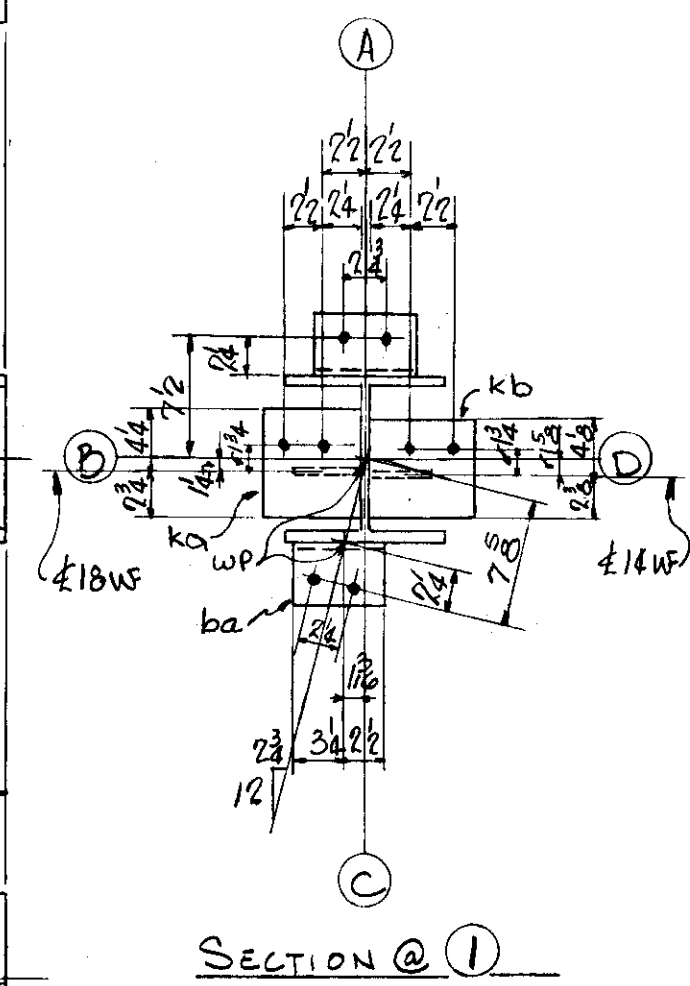


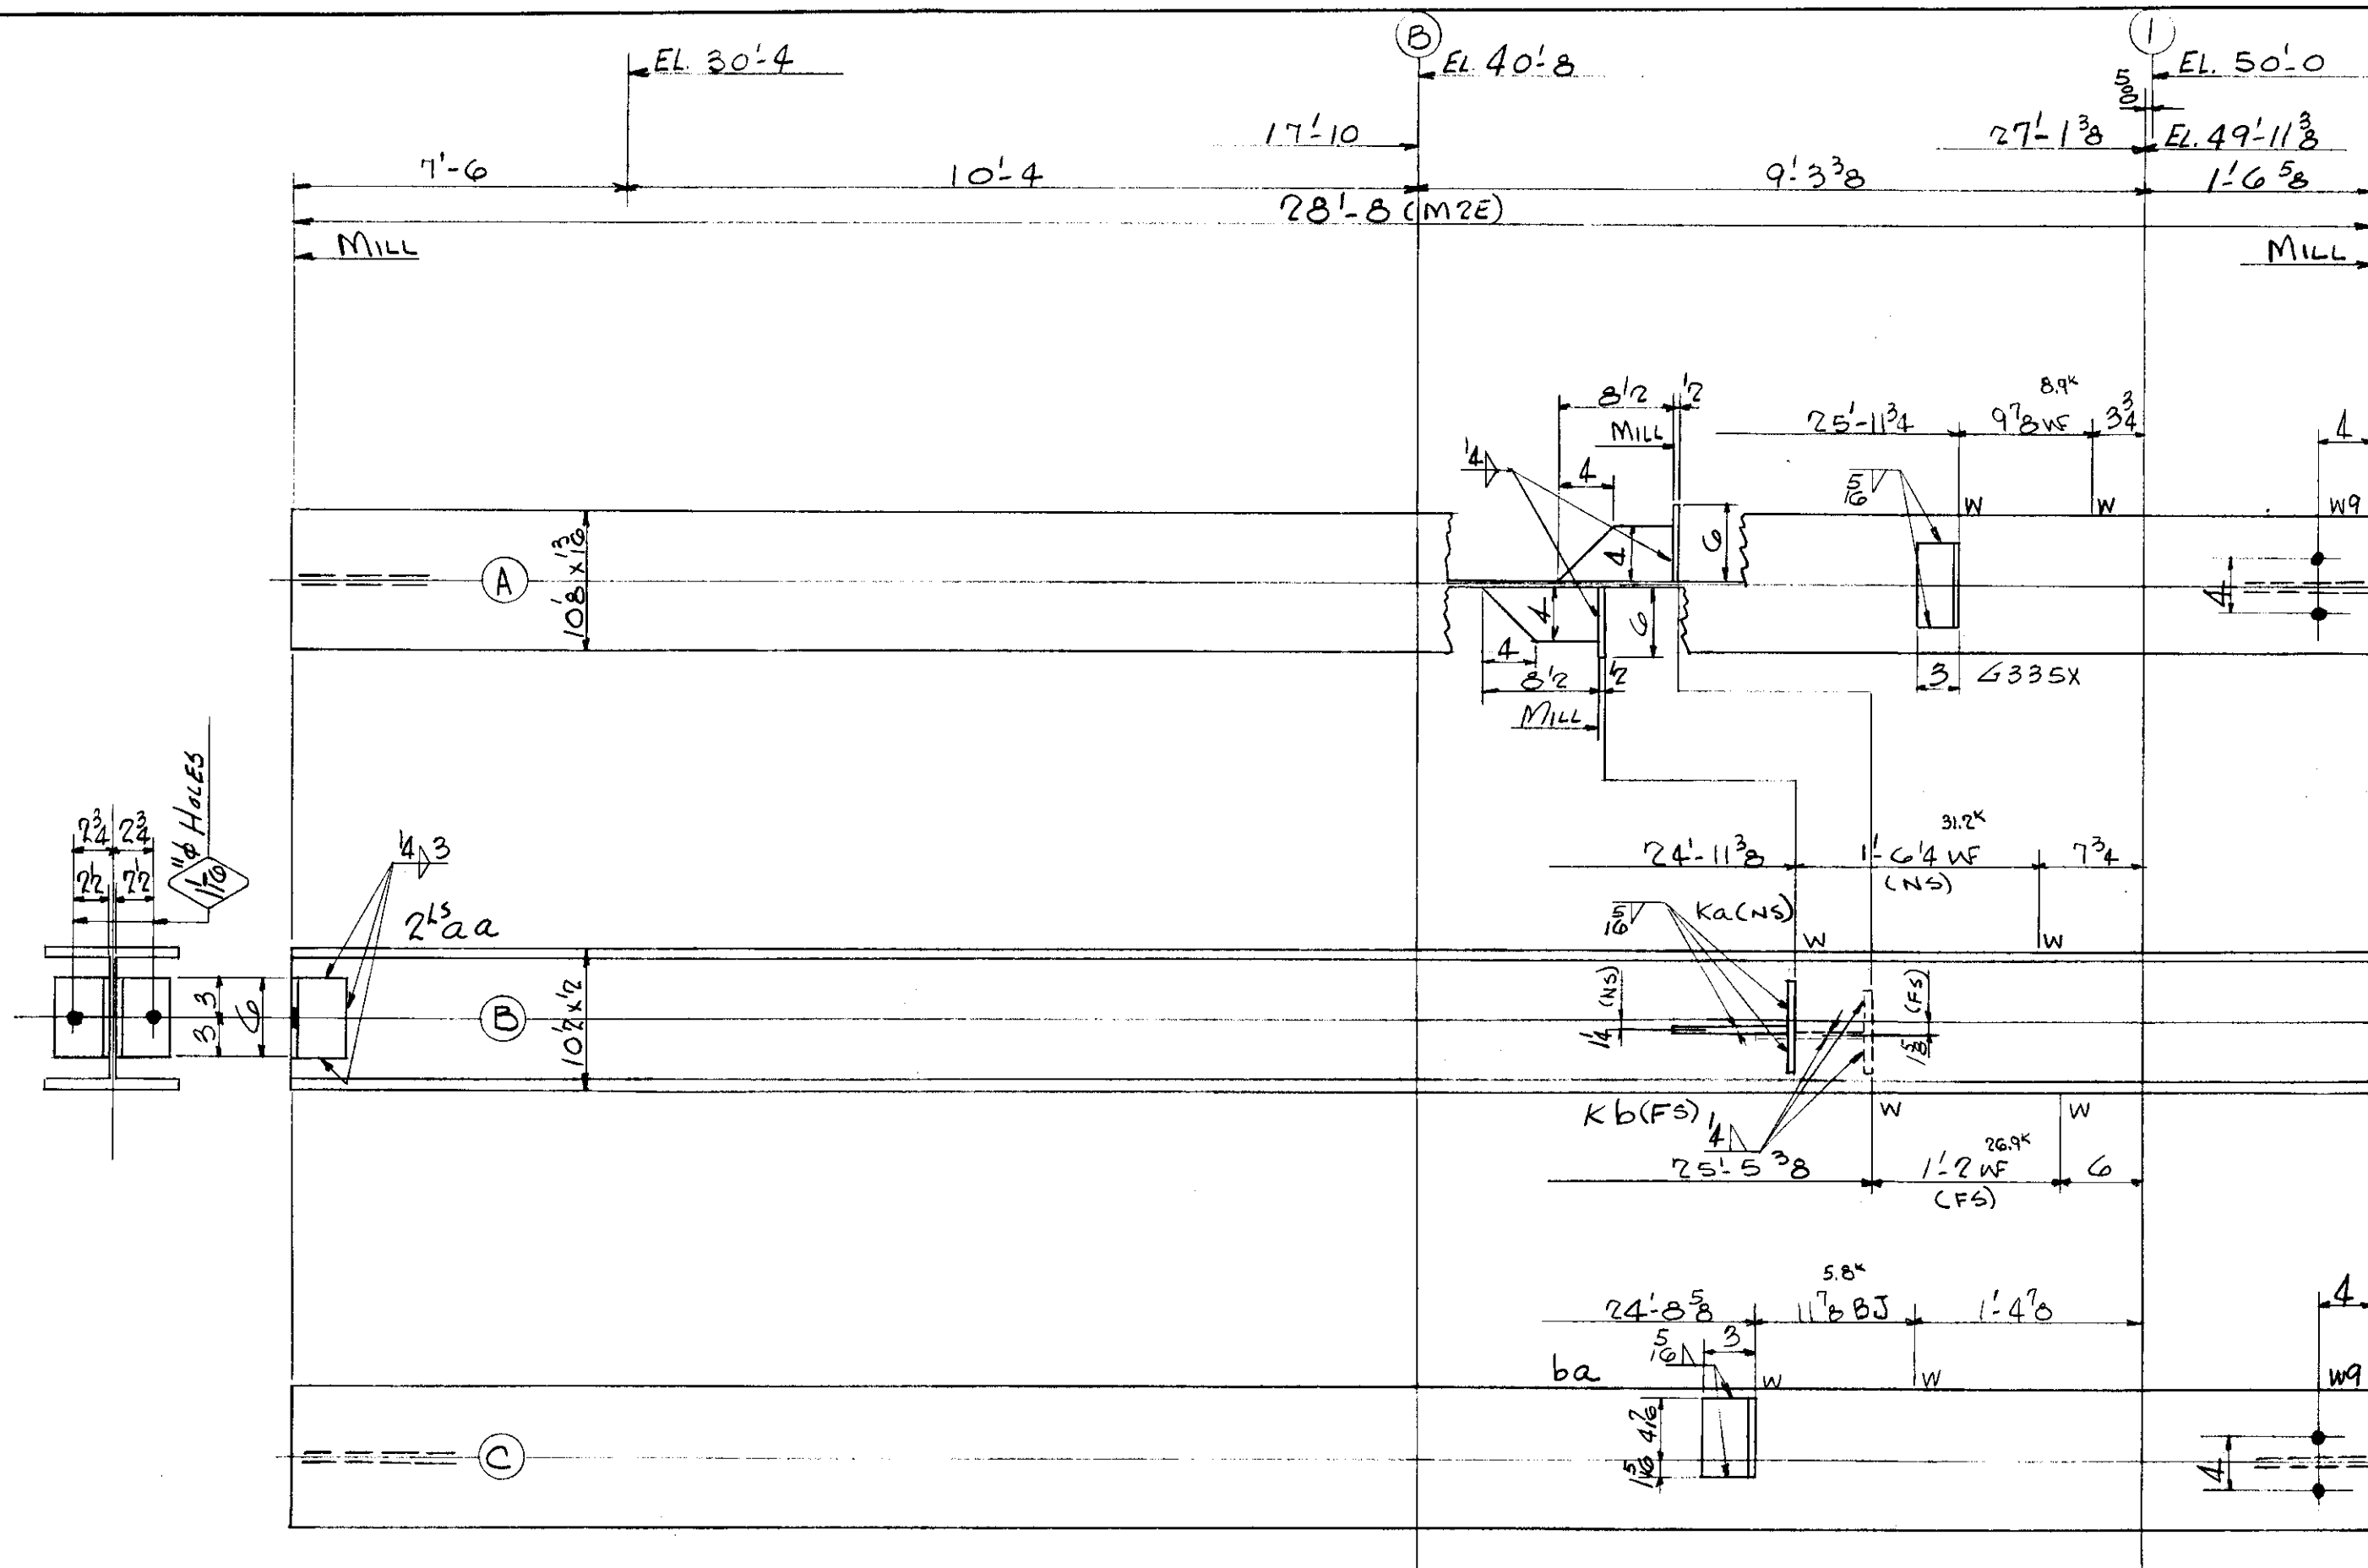

LEHIGH STRUCTURAL STEEL CO.

ALLENTOWN, PA.

NAME OF STRUCTURE
THE HARTFORD PUBLIC LIBRARY
HARTFORD - CONNECTICUT

WEIGHT	NO. PCS.	ASS'M MK.	SHAPE	LENGTH	REMARKS	ORDERED
					ONE COL MK H54 (6-1)	
2067	1		10WF72	28'8 (M2E)		28'-8 1/2
13	2	aa	L 4x4x1/2	0'6		
5	1	G335X	L 4x3x3/8	0'7 1/2		
6	1	Ka	PL 6x1/2	0'7		
5			PL 4x1/2	0'8 1/2 (MIE)		
4	1	ba	L 4x3x3/8	0'5 3/4		
6	1	Kb	PL 6x1/2	0'6 1/2		
5			PL 4x1/2	0'8 1/2 (MIE)		
11		PAINT				
2122		TOTAL				

TOTAL	ORD.	PLATES	STD	BOLT	RIV.	BAR	SM. STD.	PAINT
2122	2067	26	18					11

REVISIONS	CONTRACT NO.	SHEET NO.
	4090	CG1

ONE COLUMN MK H54 (6-1) - FACE A SOUTH

4-3/4" B x 1/16" G.R.

DET LWS DATE 10-18-54	CHK'R R.C.C. DATE 10-30-54
IN CHARGE FISHER	

Lot 5 WELD