


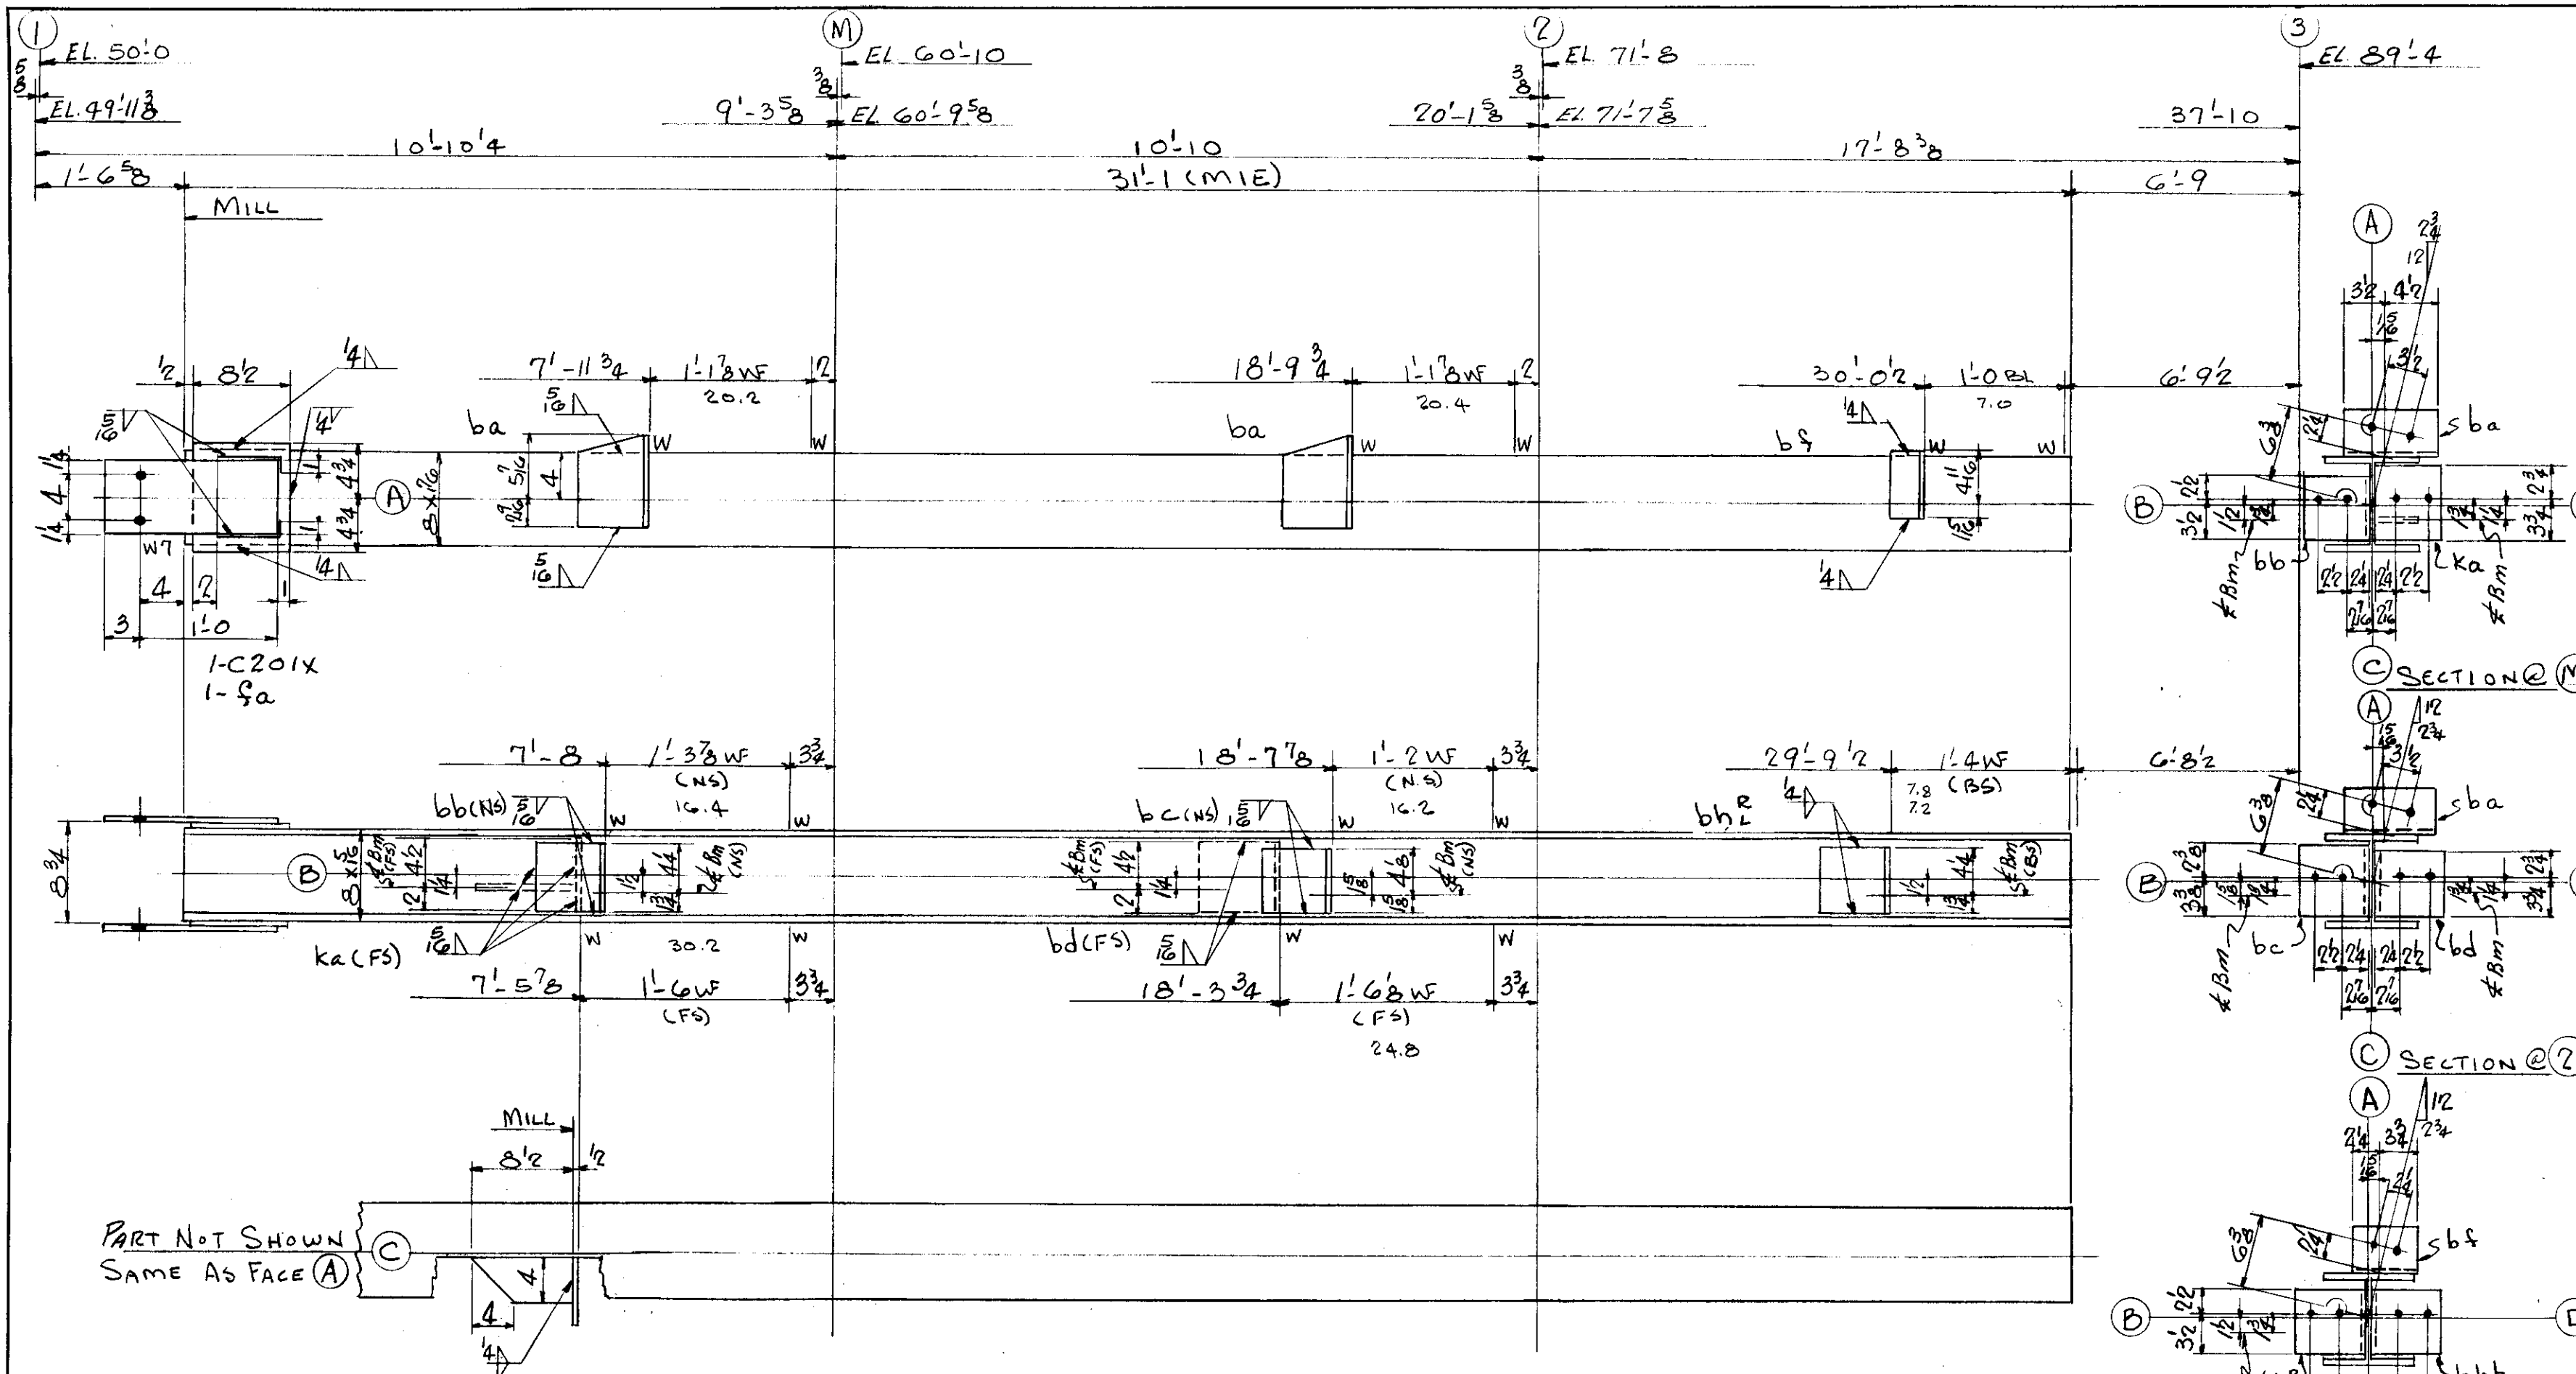

ONE COLUMN MK. H49⁽¹⁻³⁾ - FACE (A) SOUTH

LEHIGH STRUCTURAL STEEL CO.

ALLENTOWN, PA.

NAME OF STRUCTURE
THE HARTFORD PUBLIC LIBRARY
HARTFORD - CONNECTICUT

WEIGHT	NO. PCS.	ASS'M MK.	SHAPE	LENGTH	REMARKS	ORDERED
					ONE COL. MK. H49 ⁽¹⁻³⁾	
964	1		8 WF 31	31 1	(MIE)	31'-1'4"
21	2		C201X	1 3		
17	2		fa	0 9'2"		
32	2		ba	0 8		
12	1		bb	0 6		
6	1		ka	0 6'2"		
5			4x1/2	0 8'2"	(MIE)	
12	1		bc	0 5'4"		
18	1		bd	0 6'2"		
5	1		bf	0 6		
20	2		bh	0 6		
6			PAINT			
1118			TOTAL			

TOTAL	ORD.	PLATES	STD	BOLT	RIV.	BAR	SM. STD.	PAINT
1118	964	49	99					6

REVISIONS	CONTRACT NO.	SHEET NO.
	4090	C62
	LOT 5	WELD

DET LWS DATE 10-18-54
CHK'R CZ DATE 10-29-54
IN CHARGE FISHER
OPEN HOLES 13"φ