


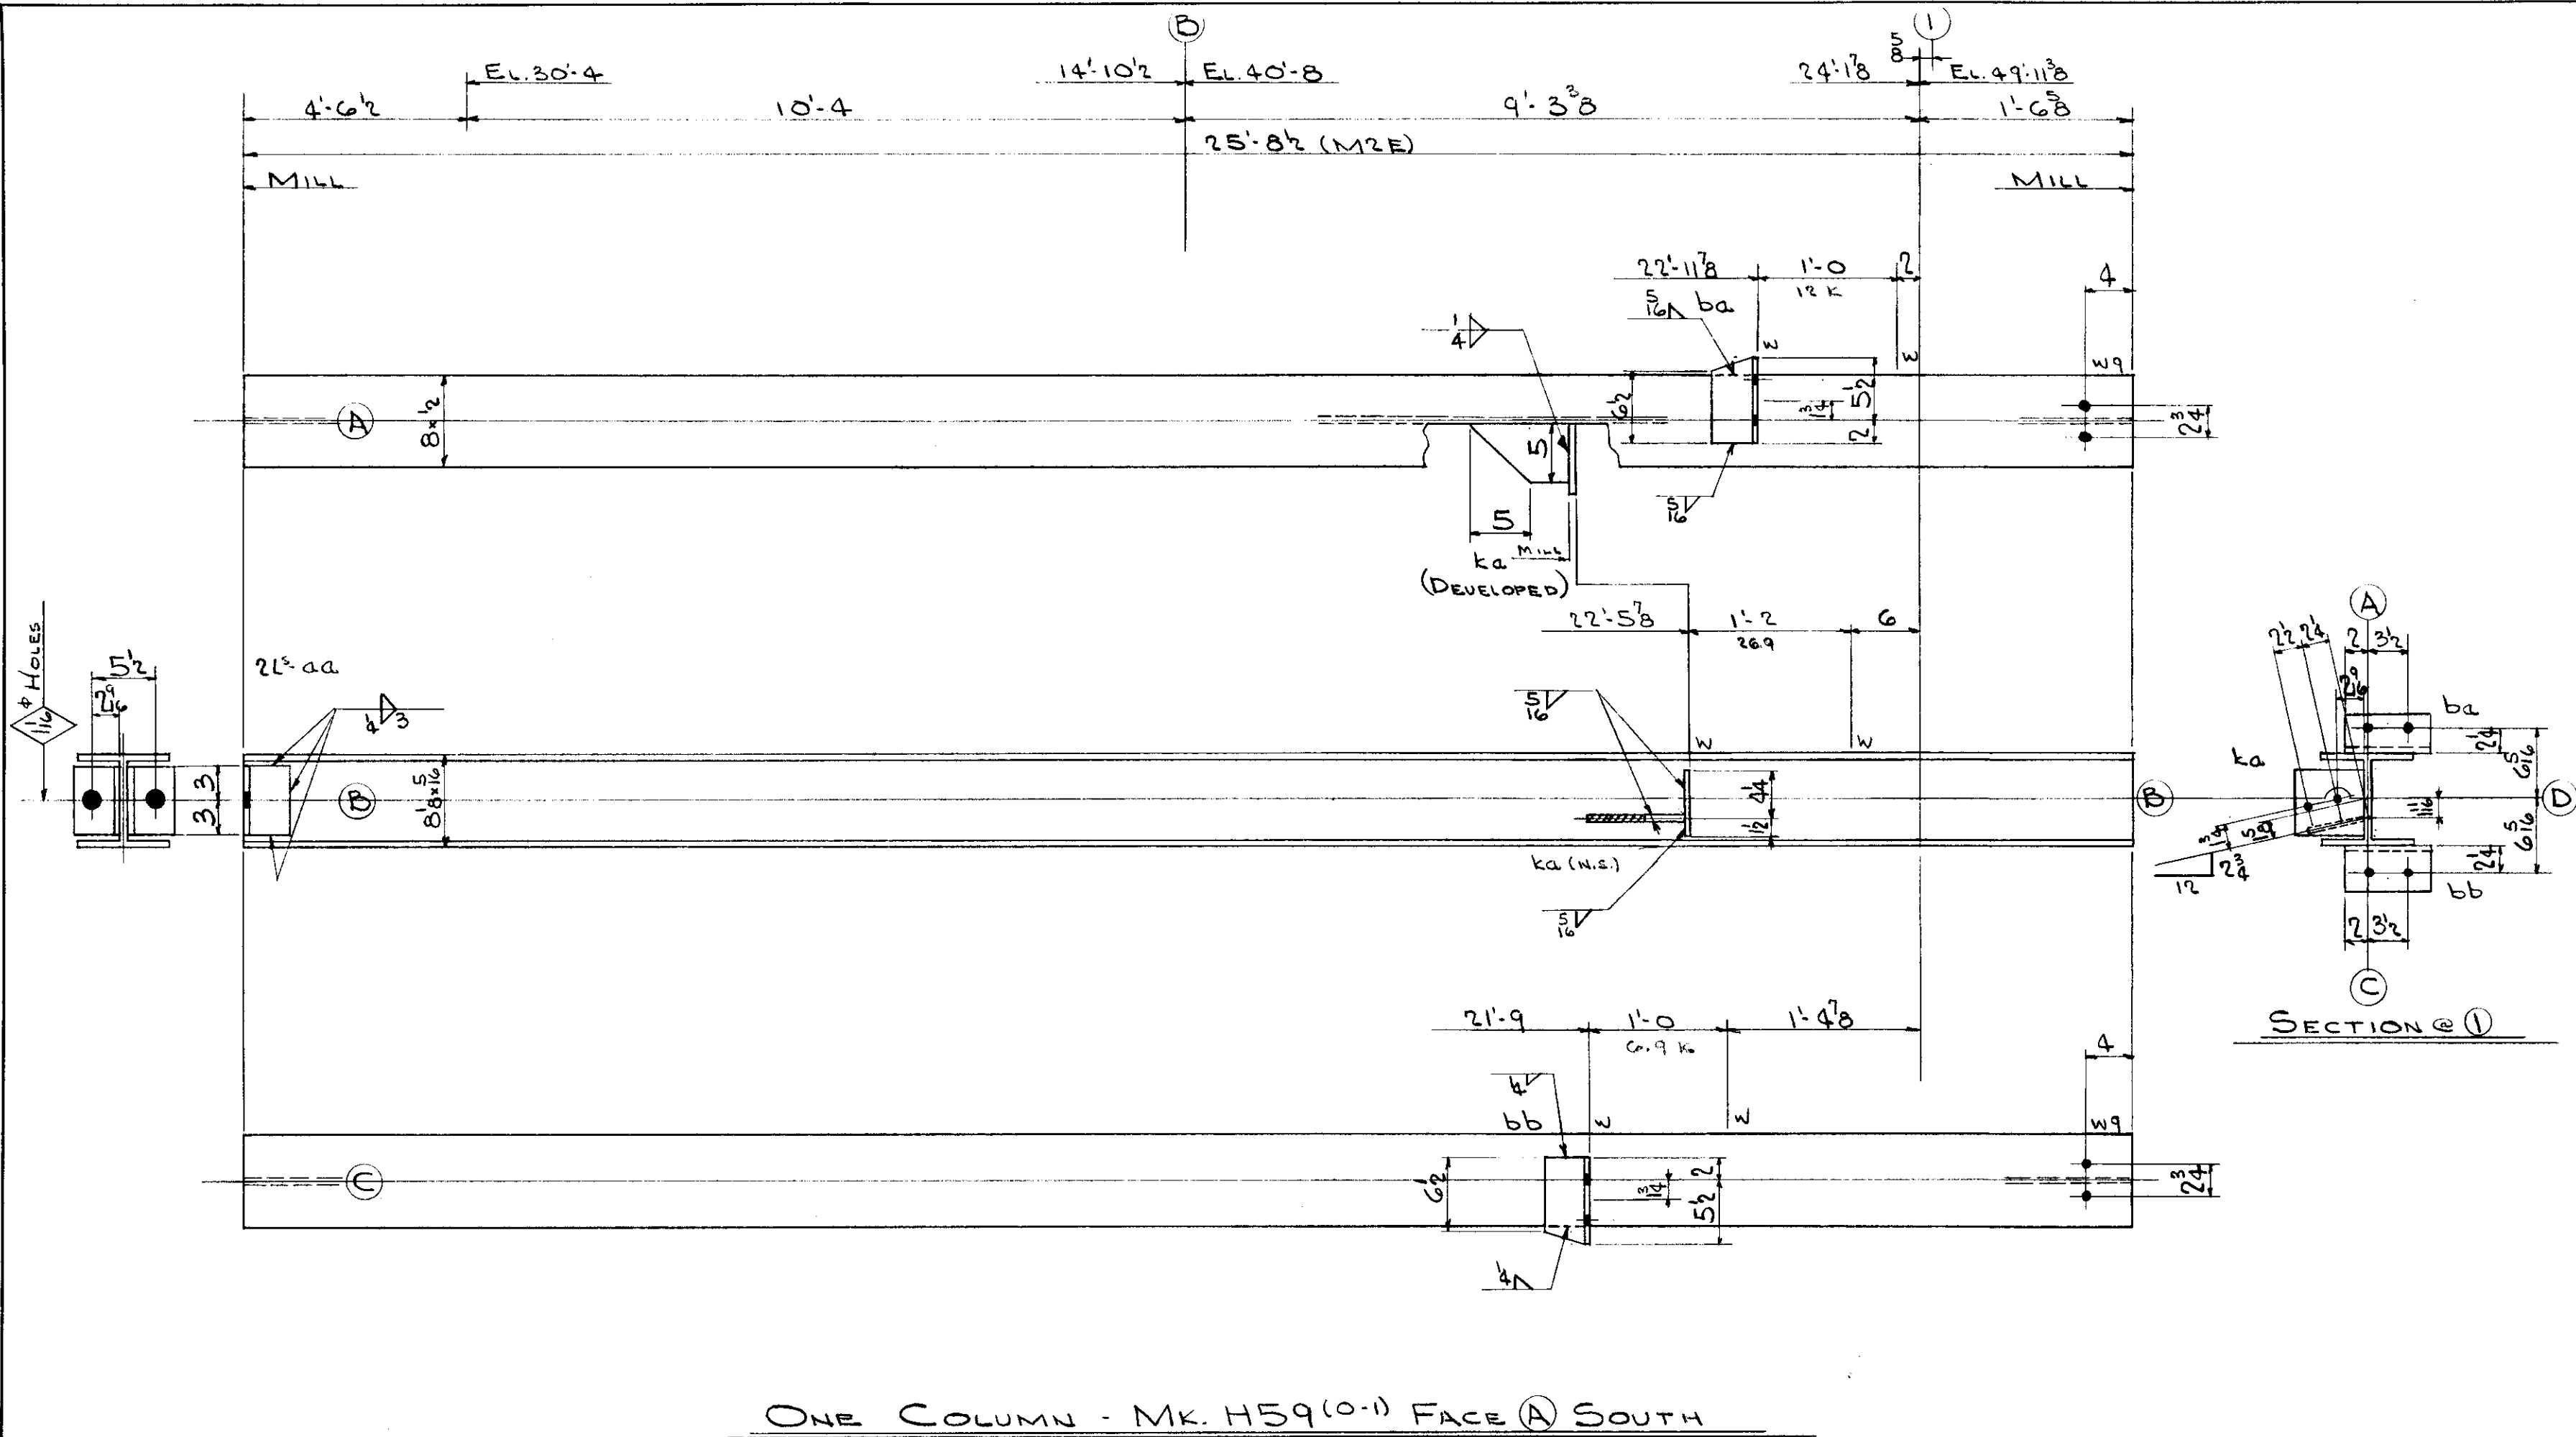

LEHIGH STRUCTURAL STEEL CO.  
ALLENTOWN, PA.

NAME OF STRUCTURE  
THE HARTFORD PUBLIC LIBRARY  
HARTFORD CONNECTICUT

| WEIGHT                    | NO. PCS. | ASS'M MK. | SHAPE         | LENGTH   | REMARKS | ORDERED |
|---------------------------|----------|-----------|---------------|----------|---------|---------|
| ONE COLUMN - MK. H59(0-1) |          |           |               |          |         |         |
| 901                       | 1        |           | 8WF35         | 25 8 1/2 | (M2E)   | 25'-9   |
| 13                        | 2        | aa        | L-4x4x1/2     | 0 6      |         |         |
| 11                        | 1        | ba        | L-5x3 1/2x5/8 | 0 7 1/2  |         |         |
| 6                         | 1        | bb        | L-4x4x3/8     | 0 7 1/2  |         |         |
| 5                         | 1        | ka        | R-6x1/2       | 0 5 3/4  |         |         |
| 6                         |          |           | R-5x1/2       | 0 8 1/2  |         |         |
| 5                         | PAINT    |           |               |          |         |         |
| 947                       | TOTAL    |           |               |          |         |         |

| TOTAL | ORD. | PLATES | STD | BOLT | RIV. | BAR | SM. STD. | PAINT |
|-------|------|--------|-----|------|------|-----|----------|-------|
| 947   | 901  | 11     | 30  |      |      |     |          | 5     |

| REVISIONS | CONTRACT NO. | SHEET NO. |
|-----------|--------------|-----------|
|           | 4090         | C64       |

4-3/4" R. x 7/8".

|            |                 |                           |
|------------|-----------------|---------------------------|
| RIVETS     | NOTE            | DET. R.C.S. DATE 10-18-54 |
| OPEN HOLES | 13 UNLESS NOTED | CHK'R C.Z. DATE 10-25-54  |
|            |                 | IN CHARGE FISHER          |

Lot 5 WELD