


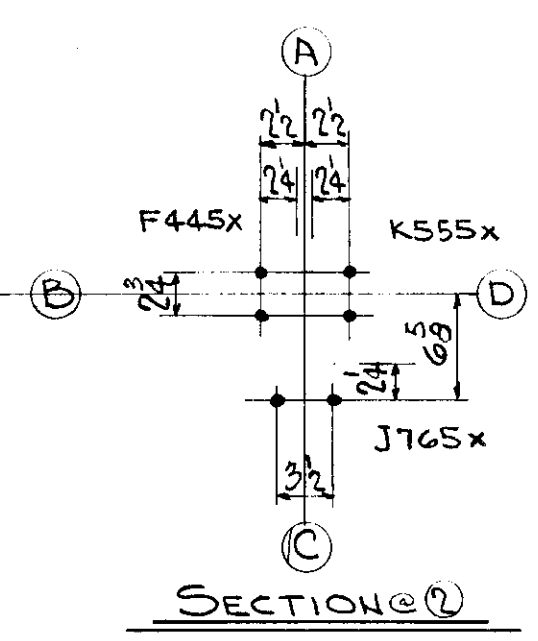

ONE COLUMN - MK. H38⁽¹⁻²⁾ FACE (A) SOUTH

DET RCS DATE 9-30-54
CHK'R CZ DATE 10-25-54
IN CHARGE FISHER

TOTAL	ORD.	PLATES	STD	BOLT	RIV.	BAR	SM. STD.	PAINT
1388	1259	80	12					7

CONTRACT NO.	SHEET NO.
4090	C65

LOTS WELD