


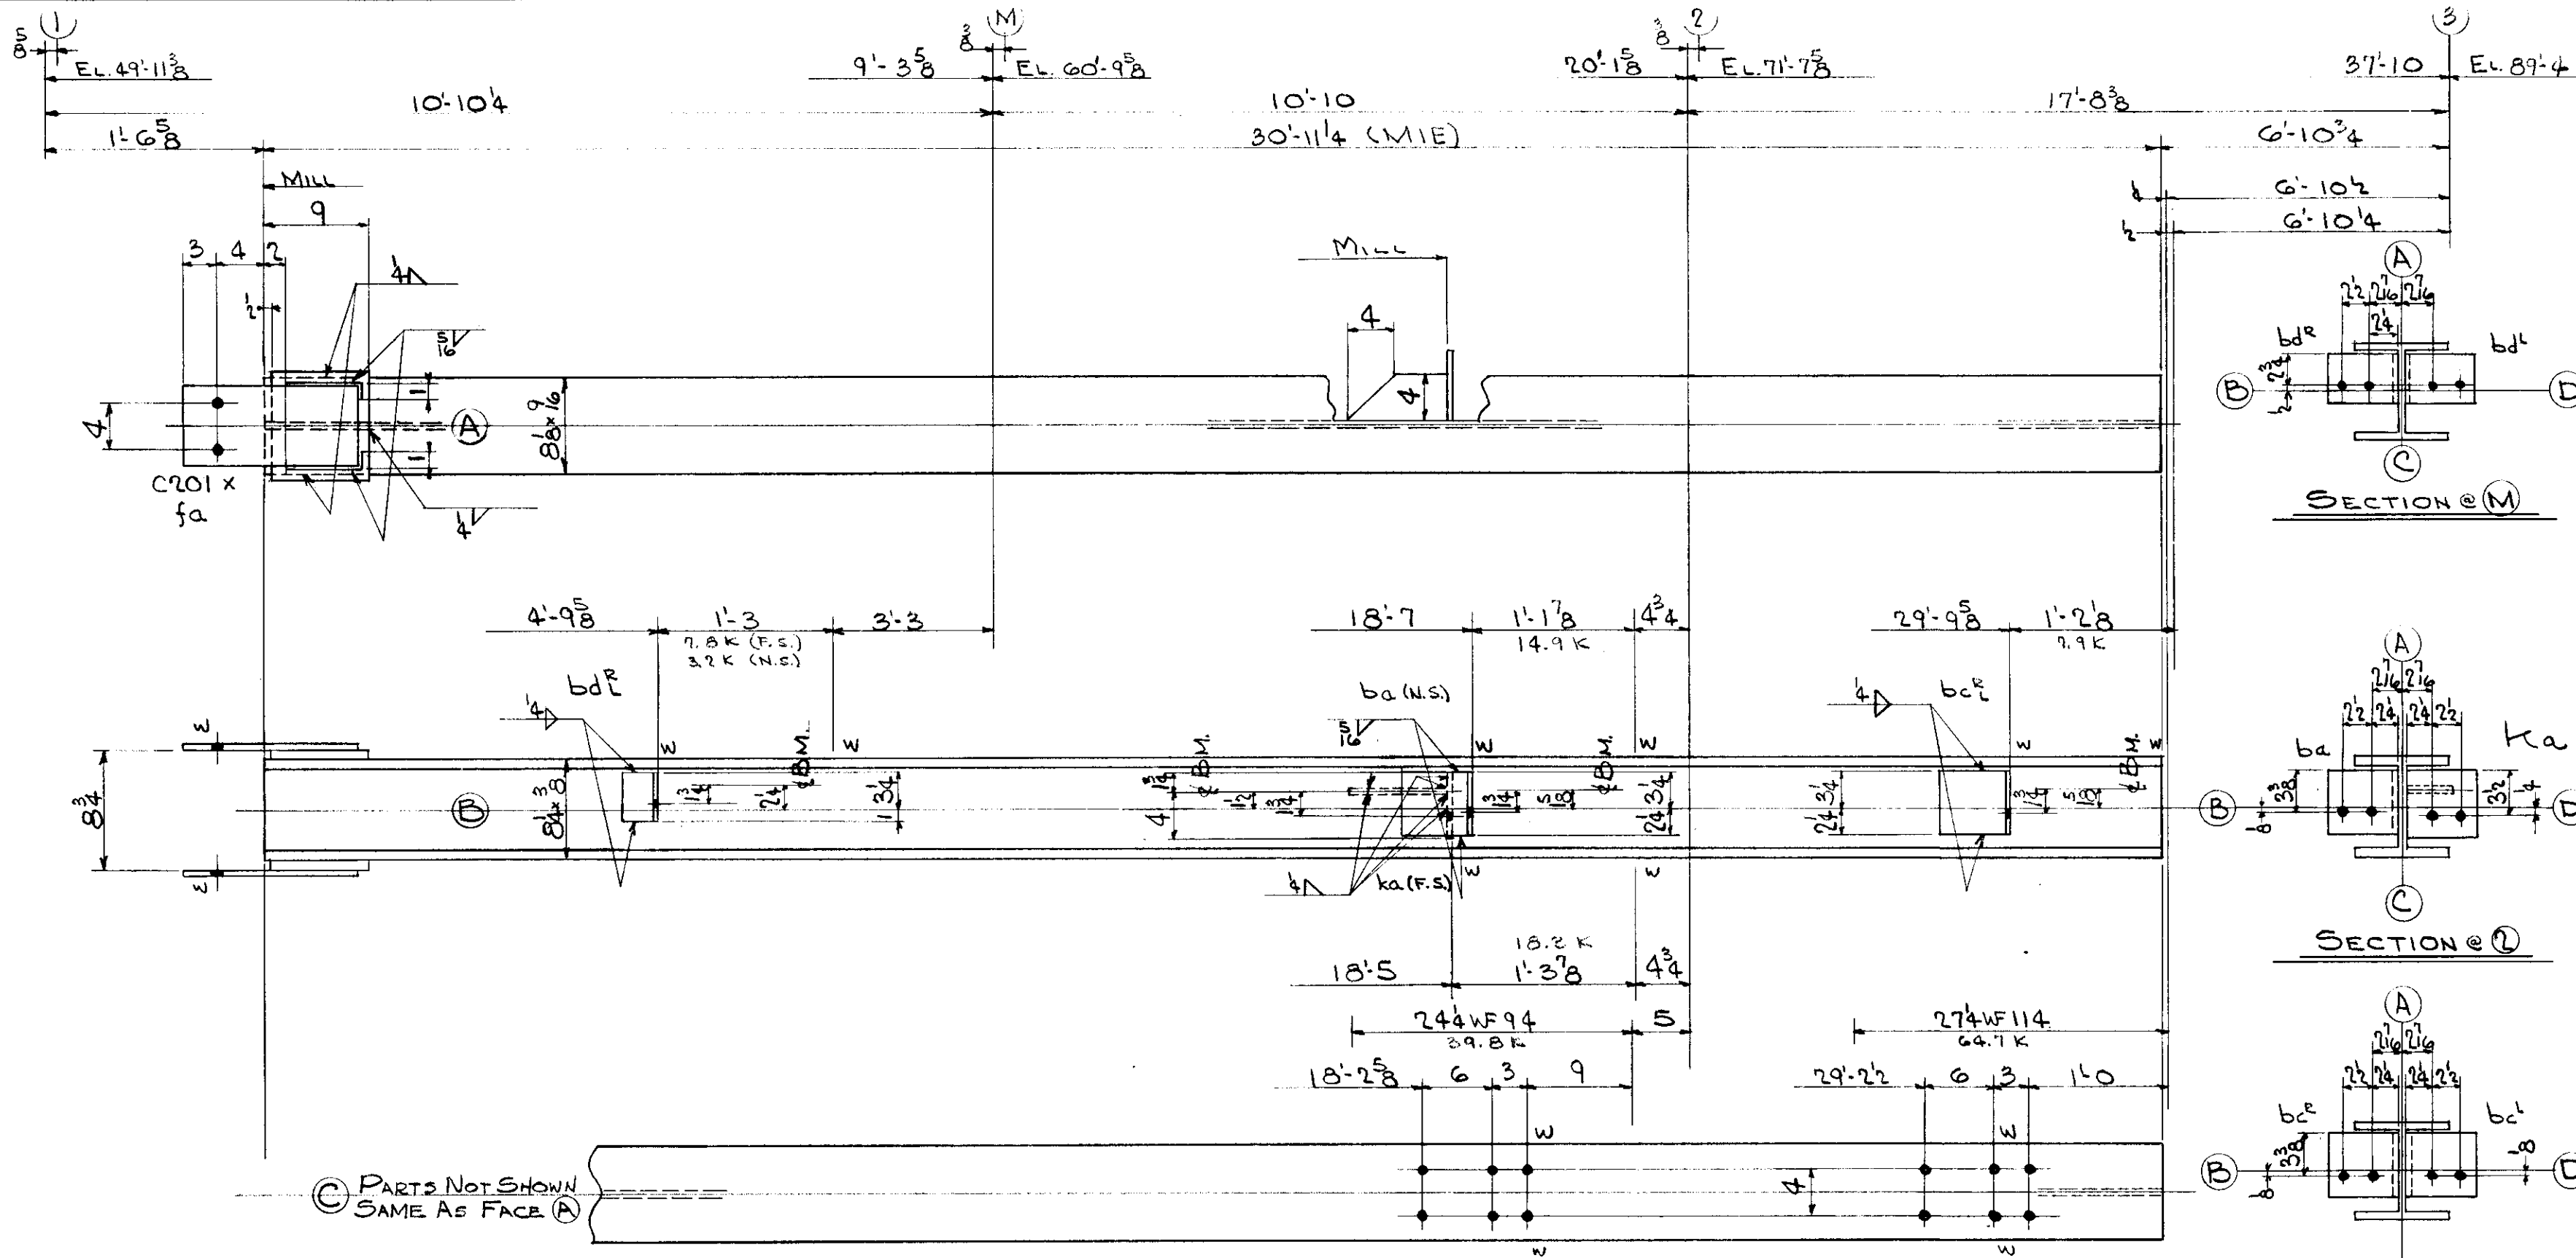

LEHIGH STRUCTURAL STEEL CO.
ALLENTOWN, PA.

NAME OF STRUCTURE
THE HARTFORD PUBLIC LIBRARY
HARTFORD ~ CONNECTICUT

WEIGHT	NO. PCS.	ASS'M MK.	SHAPE	LENGTH	REMARKS	ORDERED
ONE COLUMN - MK. H39 (1-3)						
1238	1		8WF40	30' 11 1/4	(MIE)	30'-11 1/2
21	2	C201 x	Φ-6 1/2 x 3/8	1' 3		
11	2	fa	Fill-8 1/2 x 4	0' 9 1/2		
9	2	bd ^R	L-6 x 4 x 3/8	0' 4 1/4		
13	1	ba	L-6 x 6 x 3/4	0' 5 1/2		
14	2	bc ^R	L-6 x 6 x 3/8	0' 5 1/2		
5	1	ka	Φ-4 x 1/2	0' 8 1/2	MIE	
5			Φ-5 3/4 x 1/2	0' 6		
7	PAINT					
1323	TOTAL					

TOTAL	ORD.	PLATES	STD	BOLT	RIV.	BAR	SM. STD.	PAINT
1323	1238	42	36					7

REVISIONS	CONTRACT NO.	SHEET NO.
	4090	C66

ONE COLUMN - MK. H39 (1-3) FACE A SOUTH

12-3/4" B x 1 G.

RIVETS NONE
OPEN HOLES 13 1/16
DET RCS DATE 10-1-54
CHK'R CZ DATE 10-26-54
IN CHARGE FISHER

LOT 5 WELD