


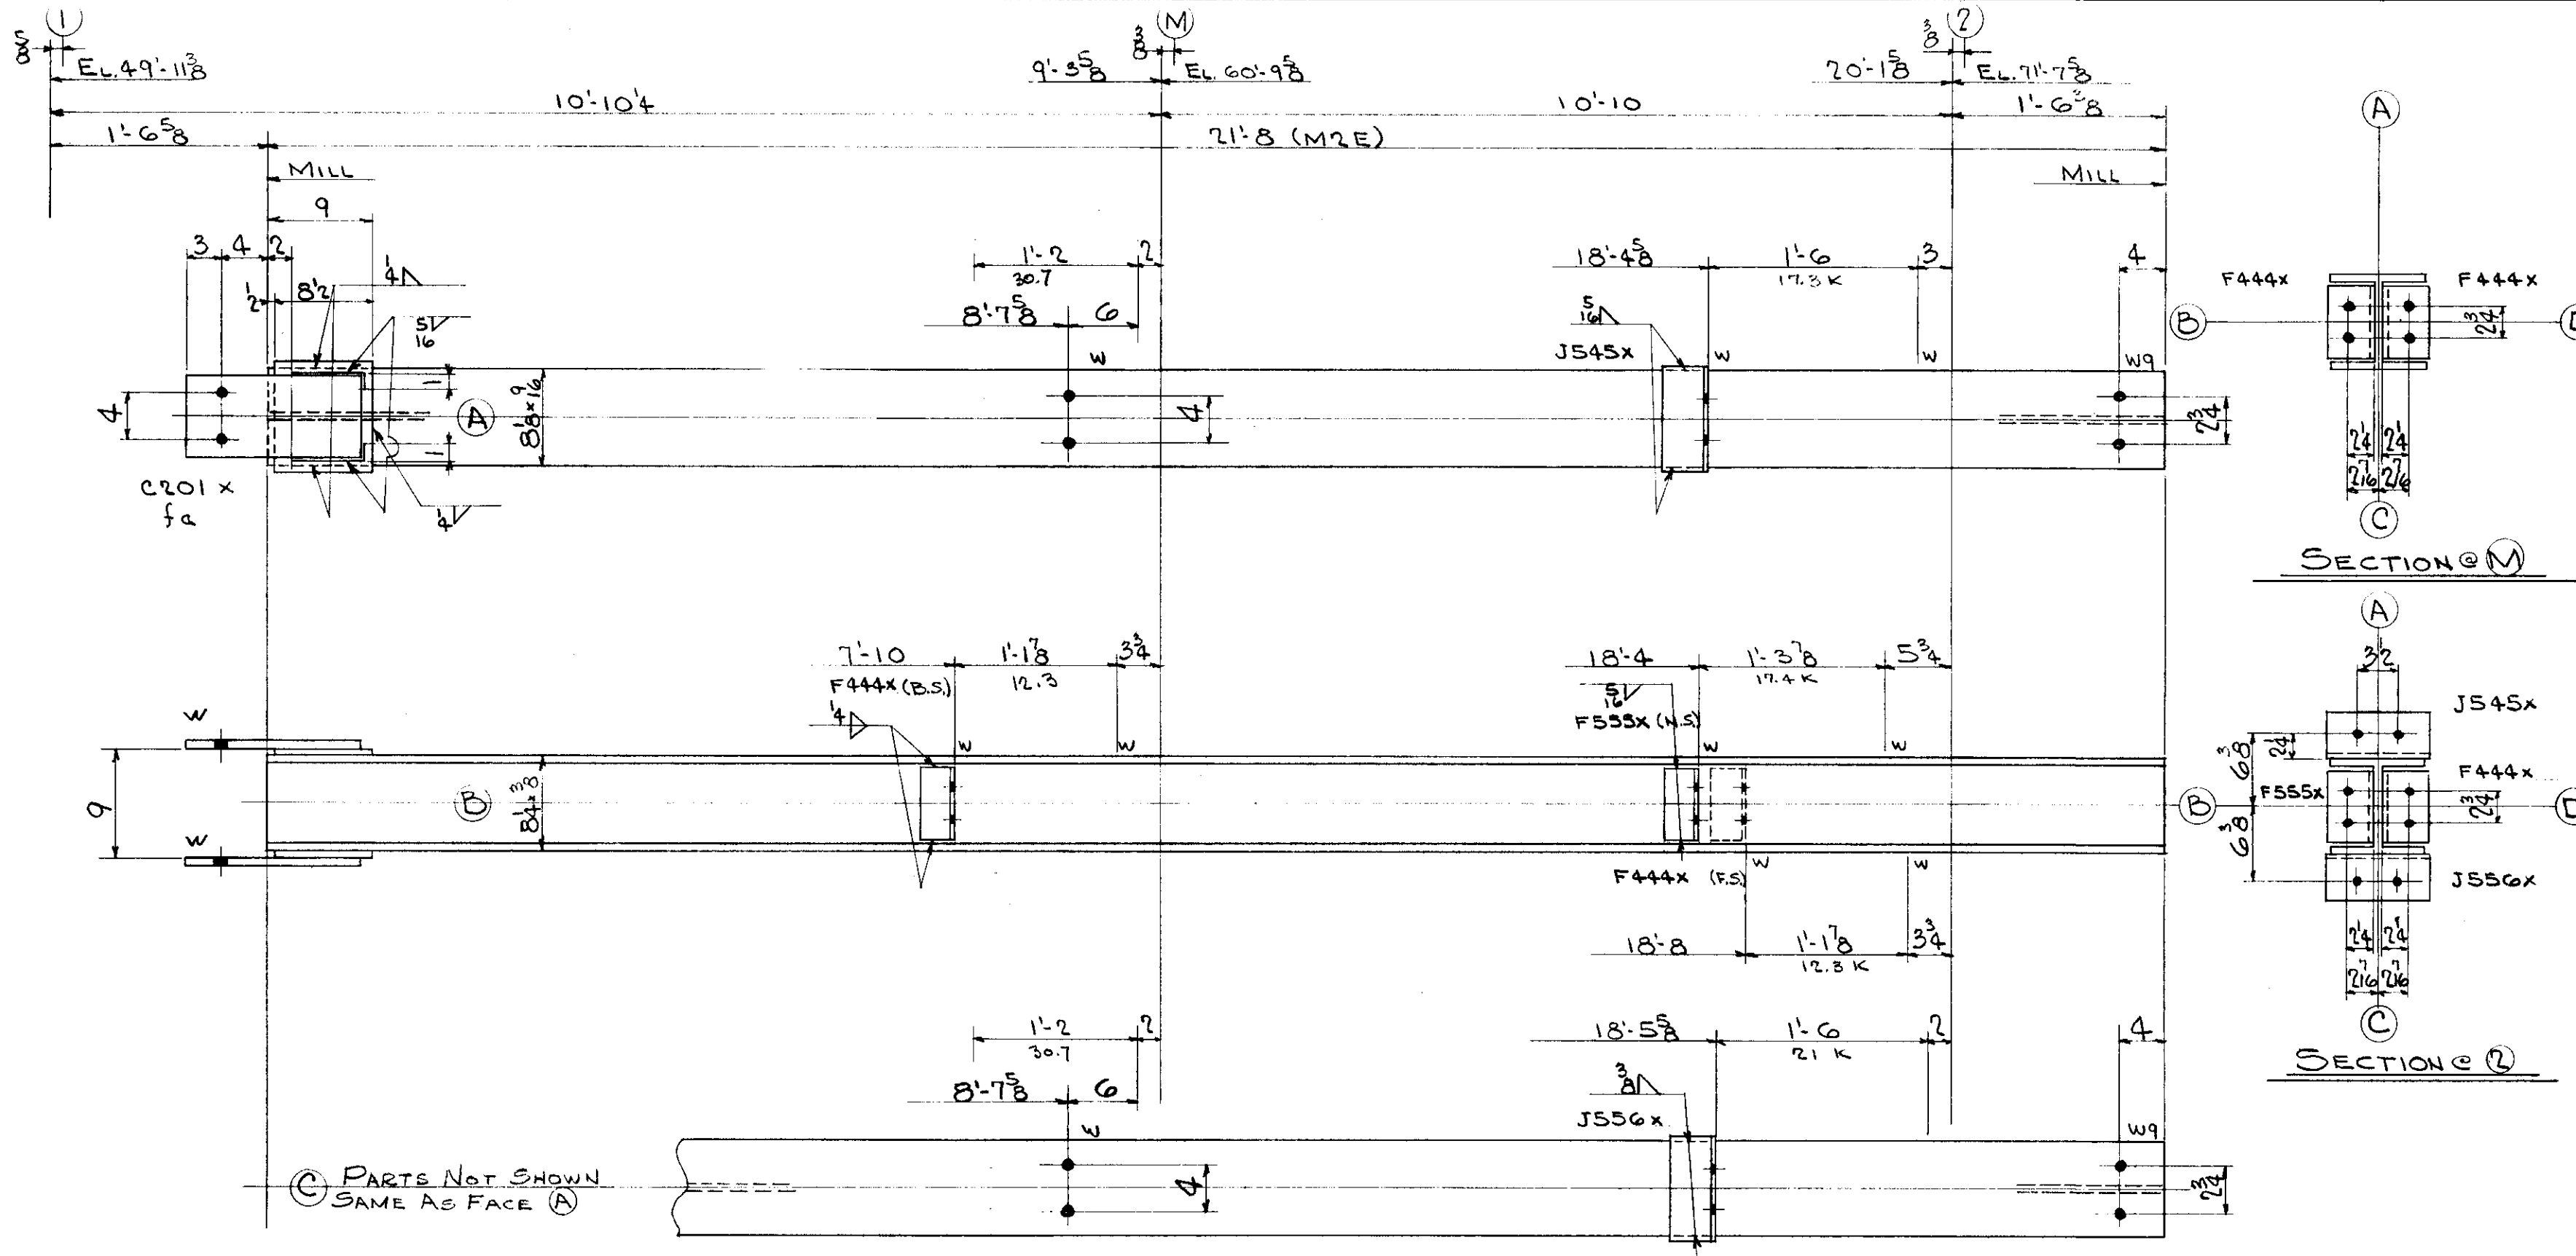

4-3/4" B. x 15 G.

ONE COLUMN - MK. H44(1-2) FACE (A) SOUTH

LEHIGH STRUCTURAL STEEL CO.
ALLENTOWN, PA.

NAME OF STRUCTURE
THE HARTFORD PUBLIC LIBRARY
HARTFORD CONNECTICUT

WEIGHT	NO. PCS.	ASS'M MK.	SHAPE	LENGTH	REMARKS	ORDERED
			ONE COLUMN - MK. H44(1-2)			
868	1		8WF40	21 8	(M2E)	21'-8 1/2
21	2	C201x	P. 6 1/2 x 3/8	1 3		
17	2	fa	FILL - 8 1/2 x 3/8	0 9 1/2		
20	3	F444x	L - 4 x 4 x 1/2	0 6 1/4		
9	1	F555x	L - 5 x 3 1/2 x 5/8	0 6 1/4		
10	1	J545x	L - 5 x 3 1/2 x 1/2	0 9		
19	1	J556x	L - 5 x 3 1/2 x 5/8	0 9		
5	PAINT					
963	TOTAL					

TOTAL	ORD.	PLATES	STD	BOLT	RIV.	BAR	SM. STD.	PAINT
963	868	28	52					5

RIVETS NONE
OPEN HOLES 13 φ 16
DET RCS DATE 10-1-54
CHK'R CZ DATE 10-26-54
IN CHARGE FISHER

REVISIONS
CONTRACT NO. 4090
SHEET NO. C67

LOTS WELD