


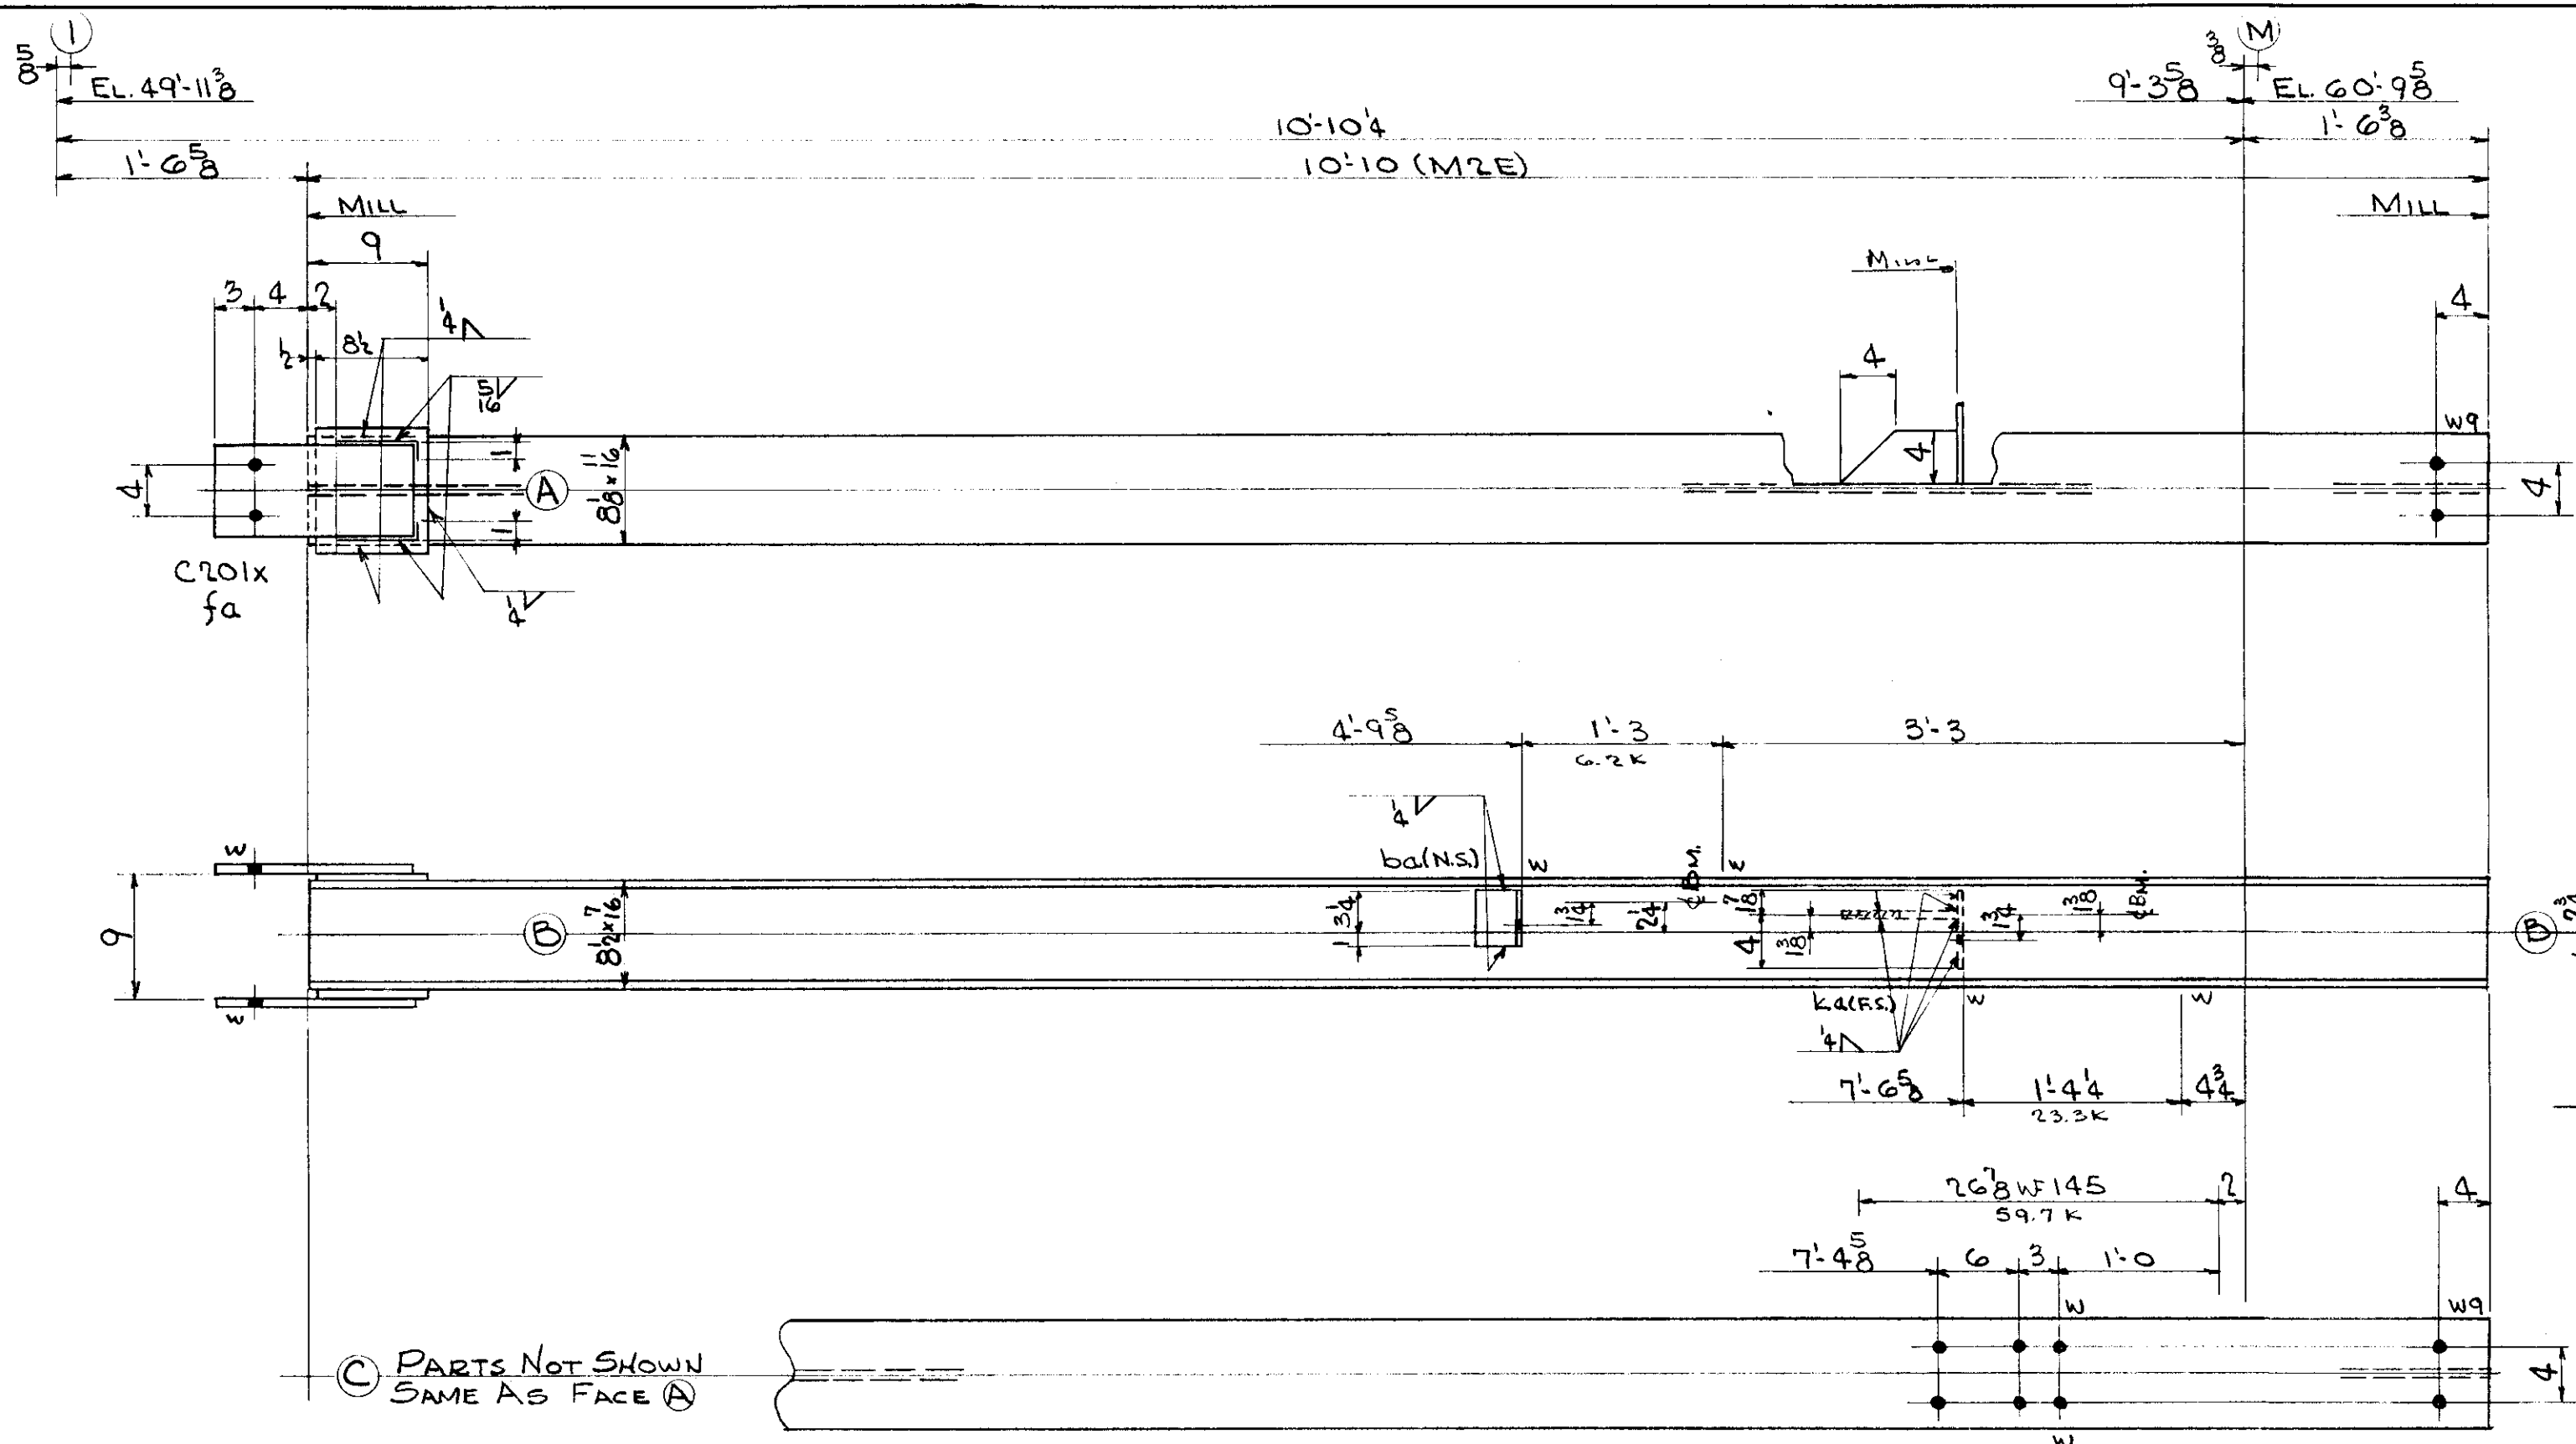

ONE COLUMN - MK. H51 (1-M) FACE A SOUTH

6.3 ϕ B x 18 G.
4. do x 116 G.

LEHIGH STRUCTURAL STEEL CO.
ALLENTOWN, PA.

NAME OF STRUCTURE
THE HARTFORD PUBLIC LIBRARY
HARTFORD CONNECTICUT

WEIGHT	NO. PCS.	ASS'M MK.	SHAPE	LENGTH	REMARKS	ORDERED
ONE COLUMN - MK. H51 (1-M)						
522	1		8W48	10 10	(M2E)	10'-10 1/2
21	2	C201x	R. 6 1/2 x 3/8	1 3		
11	2	fa	Fill. 8 1/2 x 4	0 9 1/2		
4	1	ba	L. 6 x 4 x 3/8	0 4 1/4		
5	1	ka	R. 4 x 1/2	0 8 1/2	MIE	
5			R. 5 3/8 x 1/2	0 6		
3	PAINT					
571	TOTAL					

TOTAL	ORD.	PLATES	STD	BOLT	RIV.	BAR	SM. STD.	PAINT
571	522	42	4					3

RIVETS NONE
OPEN HOLES 13 ϕ 16
DET RCS DATE 10-4-54
CHK'R CZ DATE 10-26-54
IN CHARGE FISHER

REVISIONS
CONTRACT NO. 4090
SHEET NO. C69

LOT 5 WELD