


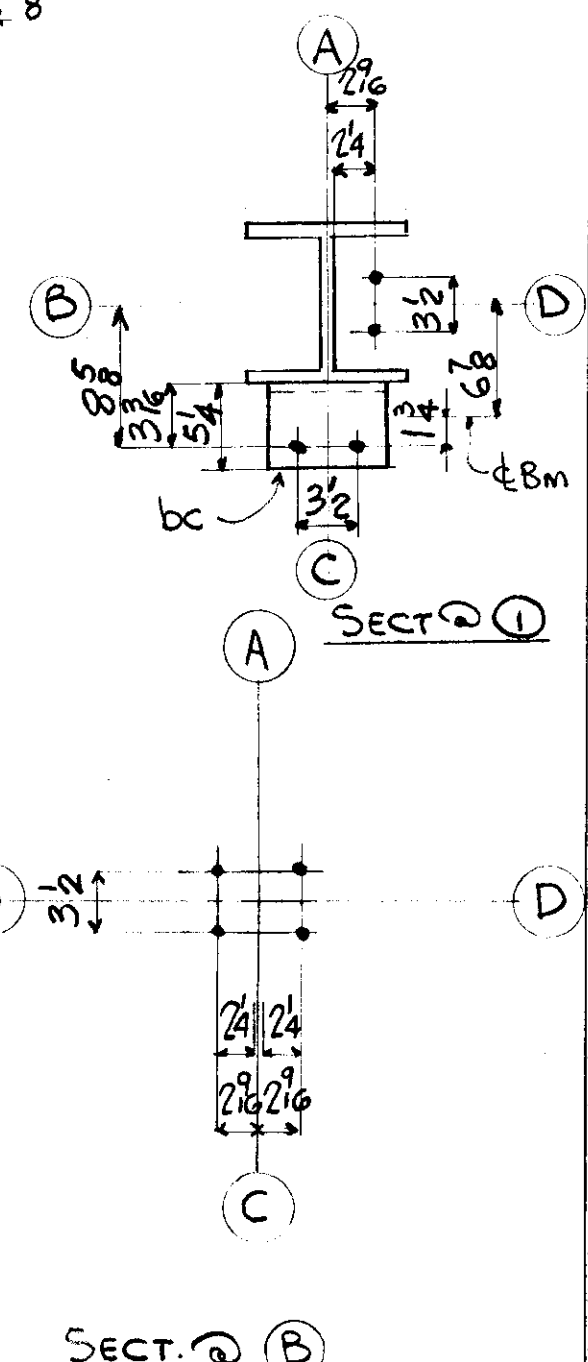

CONTRACT NO.	SHEET NO.
4090	C7

TOTAL	ORD.	PLATES	STD	BOLT	RIV.	BAR	SM. STD.	PAINT
1705	1645		52					8

WEIGHT		NO. PCS.	ASS'M MK.	SHAPE	LENGTH		REMARKS	ORDER
			ONE	COL. A53 ⁽⁰⁻¹⁾				
16	45	1		10WF89	18	52	M-I-E	19-034 CUT 18-5
13		2	aa	L4x4x2	0	6		
11		2	H334x	L4x3x ³ / ₈	0	7 ¹ / ₂		
9		1	bb	L5x3 ¹ / ₂ x ¹ / ₂	0	8		
19		1	bc	L6x54x ³ / ₄	0	8	C.F. L6x6	
8			PAINT					
1705			TOTAL					

LEHIGH STRUCTURAL STEEL CO.

ALLENTOWN, PA.

NAME OF STRUCTURE
THE HARTFORD PUBLIC LIBRARY
HARTFORD, CONN.