


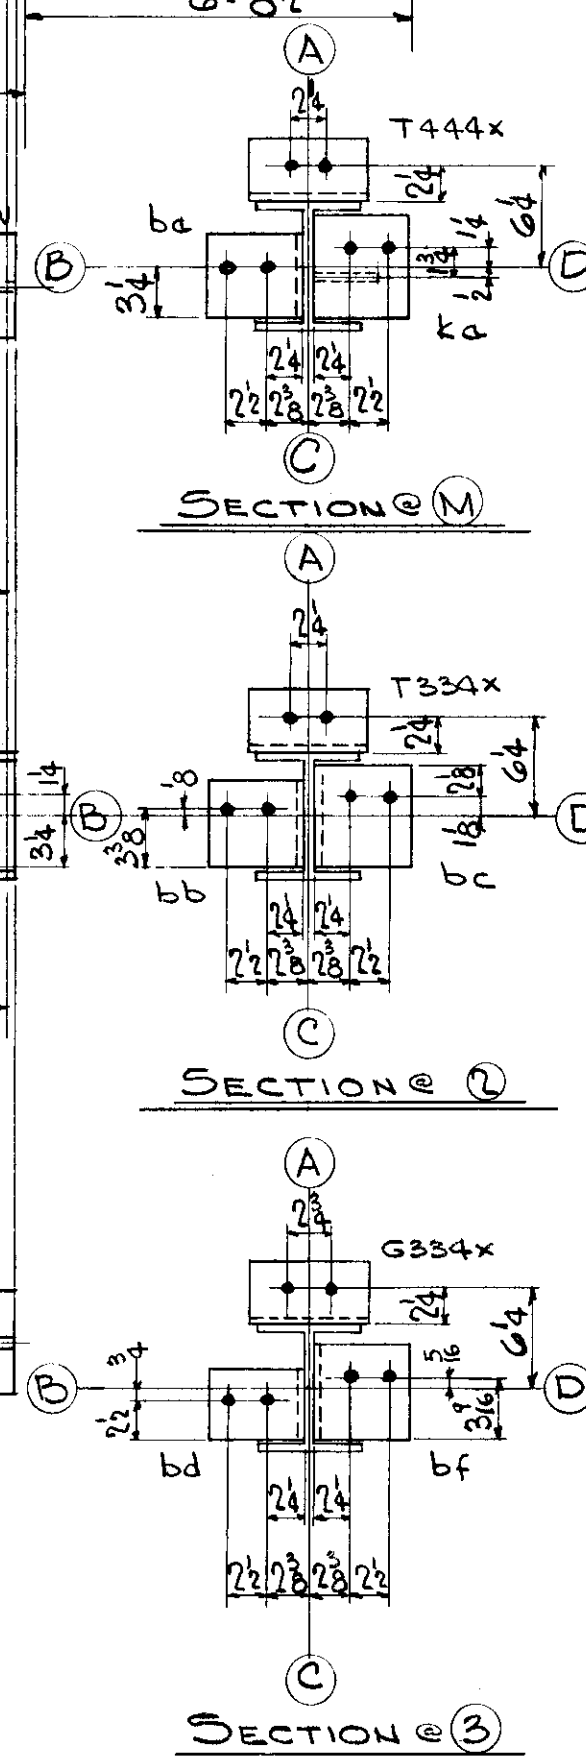

RIVETS	NONE
OPEN HOLES	13 ϕ 16

DET RCS DATE 10-6-54
CHK'R CZ DATE 10-30-54
IN CHARGE FISHER

TOTAL	ORD.	PLATES	STD	BOLT	RIV.	BAR	SM. STD.	PAINT
986	871	20	74			16		5

CONTRACT NO.	SHEET NO.
--------------	-----------

4090	C72
------	-----

Lot 5 Weld