


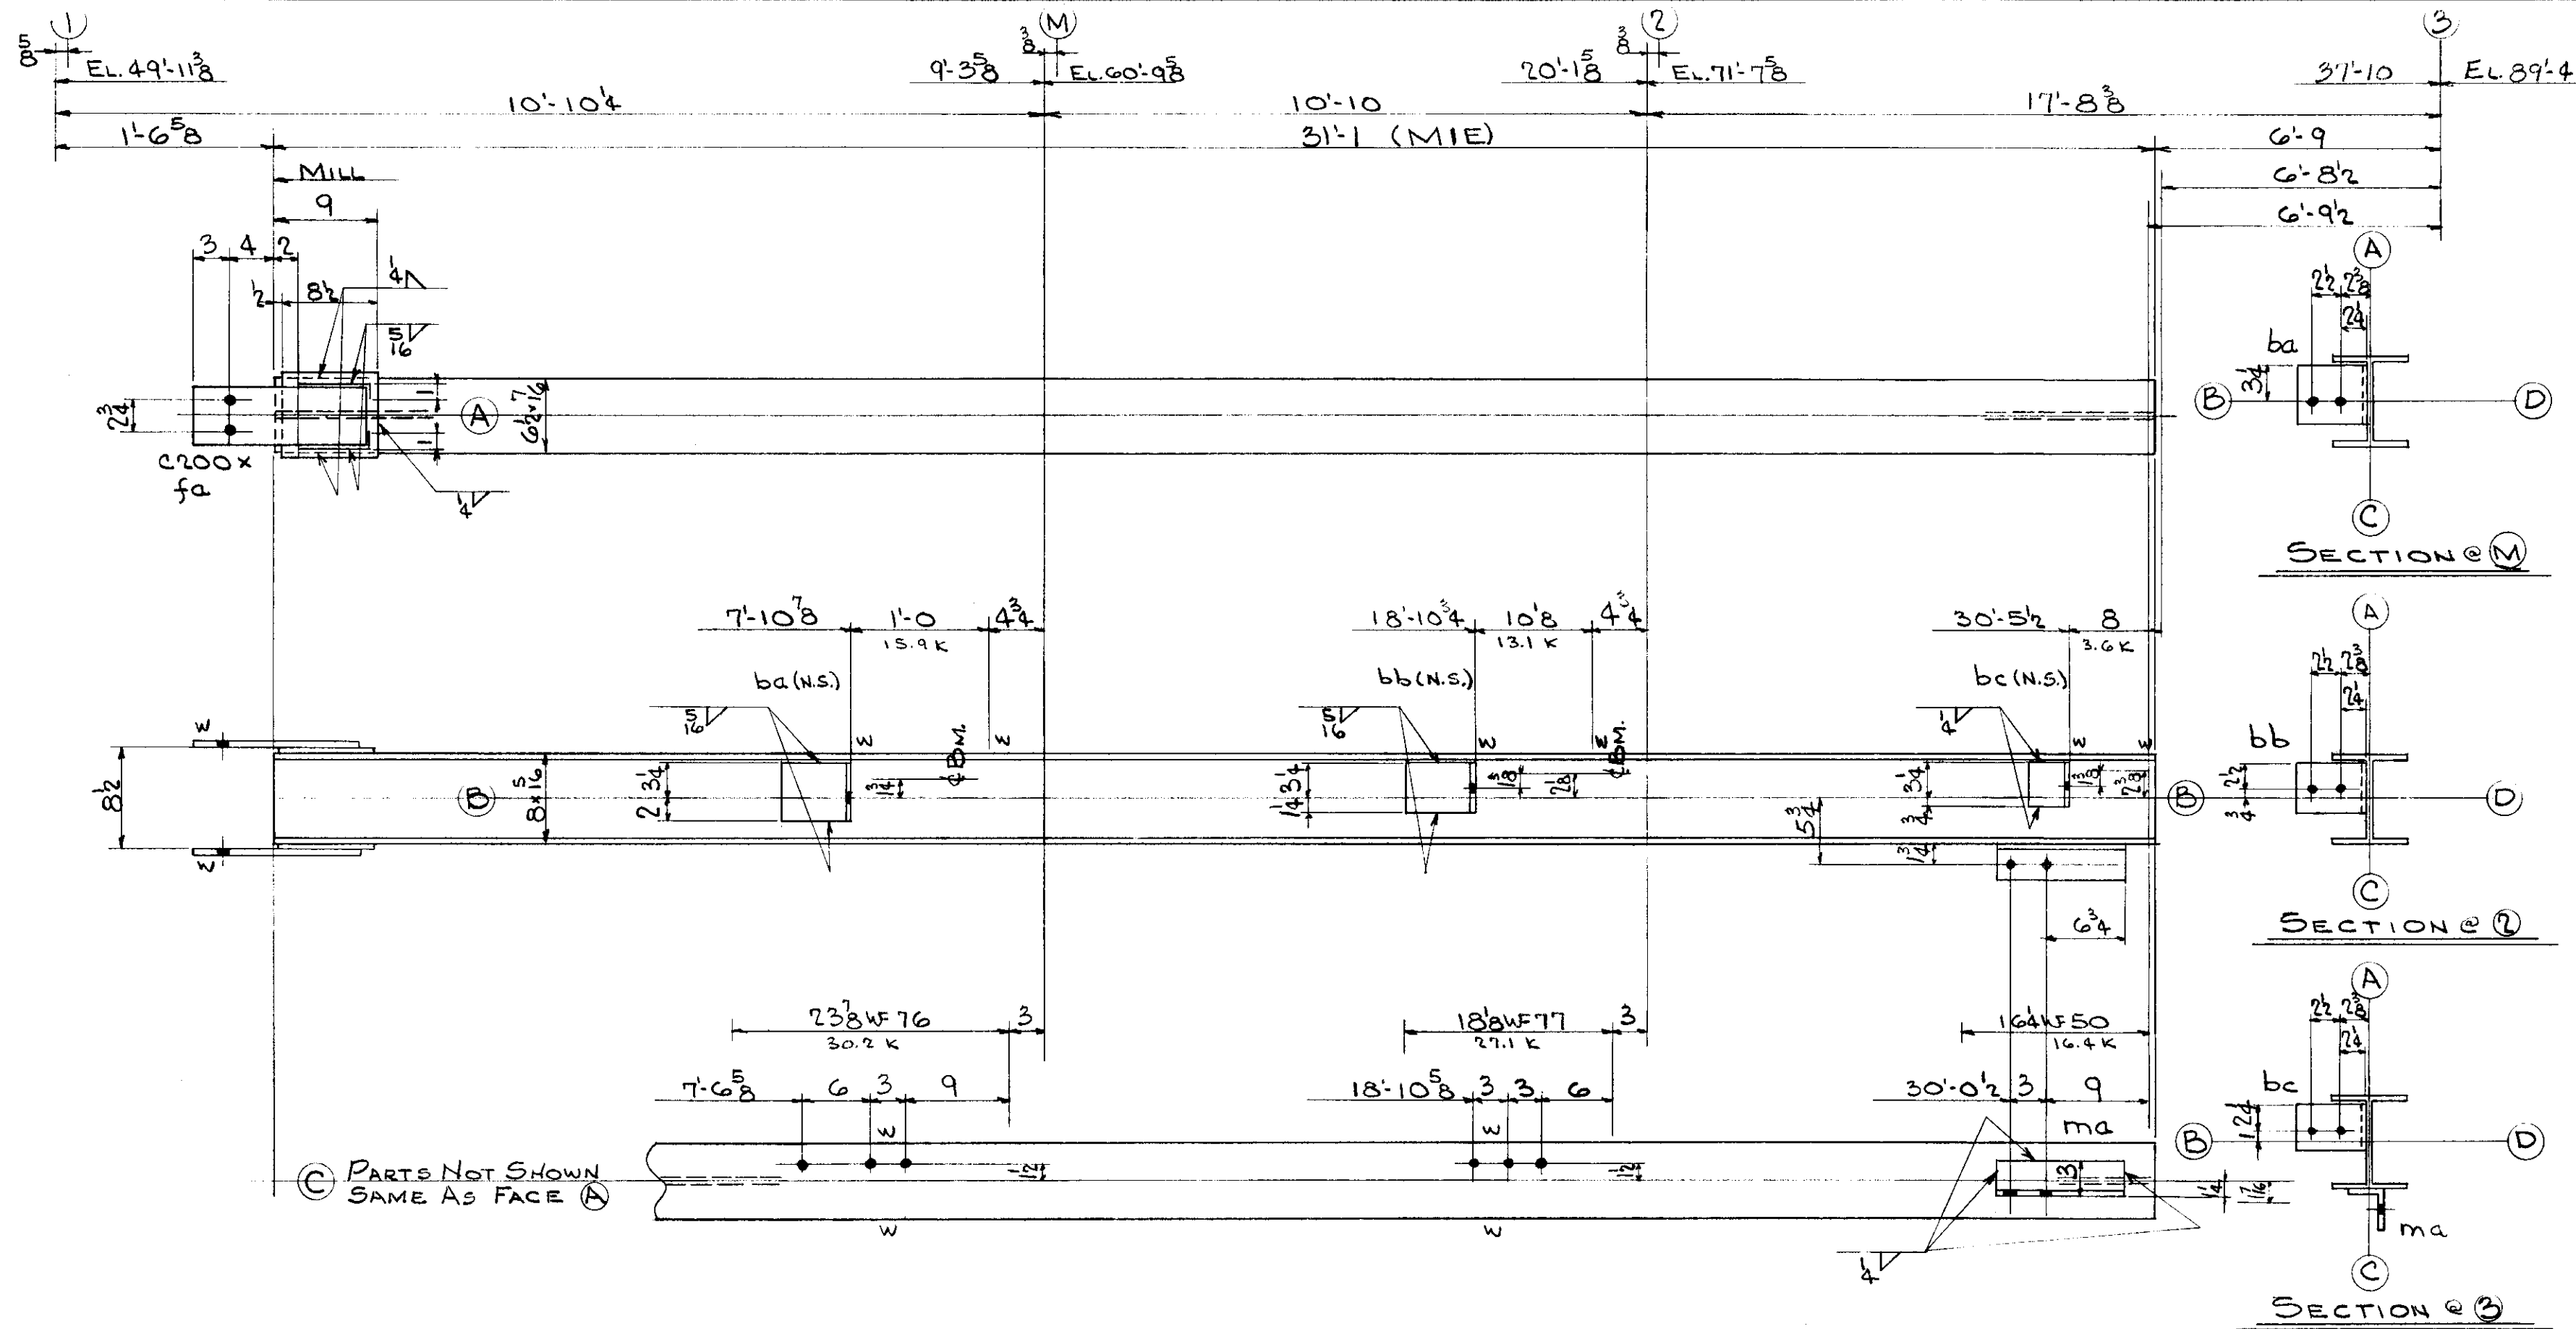

ONE COLUMN - MK. HGI (1-3) FACE (A) SOUTH

LEHIGH STRUCTURAL STEEL CO.

ALLENTOWN, PA.

NAME OF STRUCTURE
THE HARTFORD PUBLIC LIBRARY
HARTFORD - CONNECTICUT

WEIGHT	NO. PCS.	ASS'M MK.	SHAPE	LENGTH	REMARKS	ORDERED
ONE COLUMN - MK. HGI (1-3)						
871	1		8WF28	31	(MIE)	31'-1 1/4
16	2	c200x	8x3	1		
10	2	fa	Fill- 8x4	0		
13	1	ba	L- 6x6x 3/4	0		
9	1	bb	L- 6x6x 5/8	0		
4	1	bc	L- 6x3 1/2x 3/8	0		
9	1	ma	L- 3 1/2x 3x 1/2	0		
5	PAINT					
937	TOTAL					

TOTAL	ORD.	PLATES	STD	BOLT	RIV.	BAR	SM. STD.	PAINT
937	871	10	35			16		5

REVISIONS	CONTRACT NO.	SHEET NO.
	4090	C73

RIVETS NONE

OPEN HOLES 13 1/2"

DET. RCS DATE 10-7-54

CHK'R CZ DATE 11-1-54

IN CHARGE FISHER

LOT 5 WELD

6-3/4" B x 8G.
4- do x 13G.