

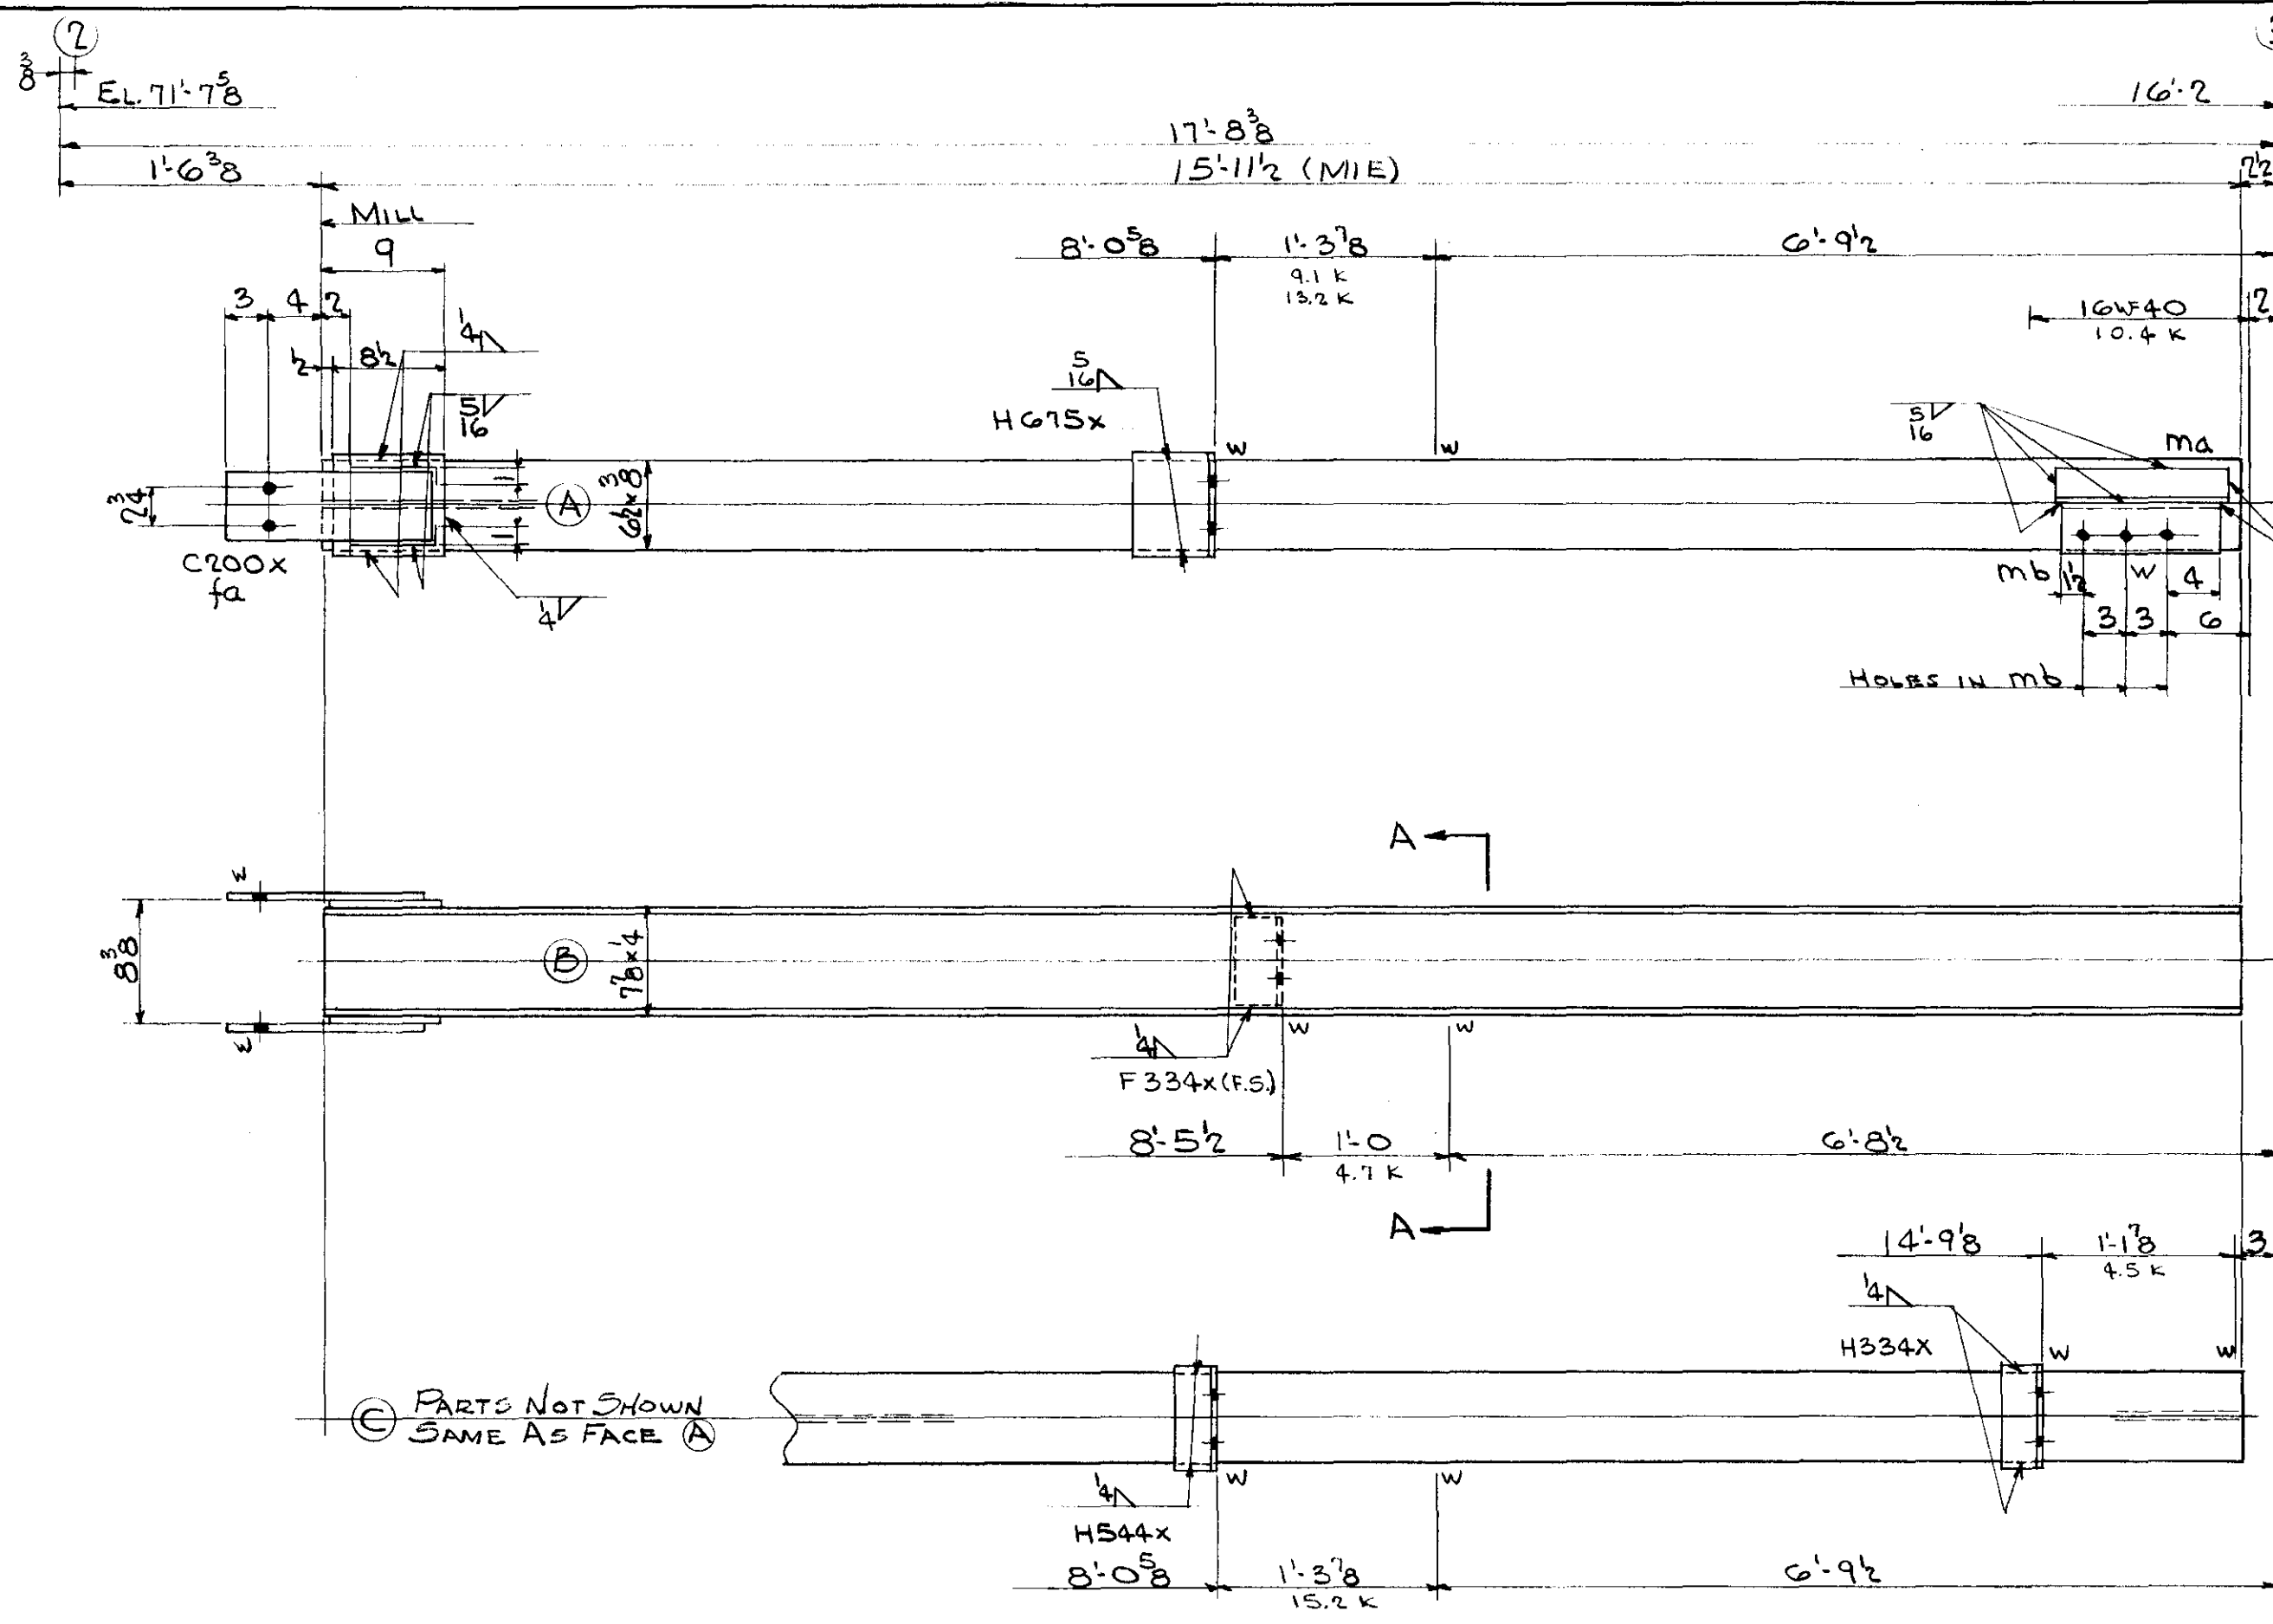


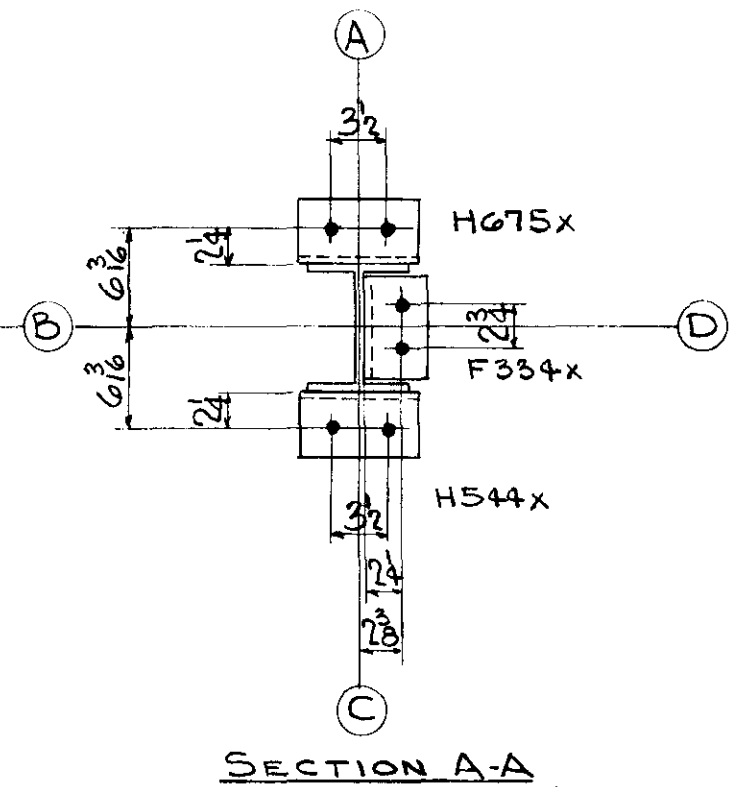

ONE COLUMN - MK. H44 (2-3) FACE (A) SOUTH

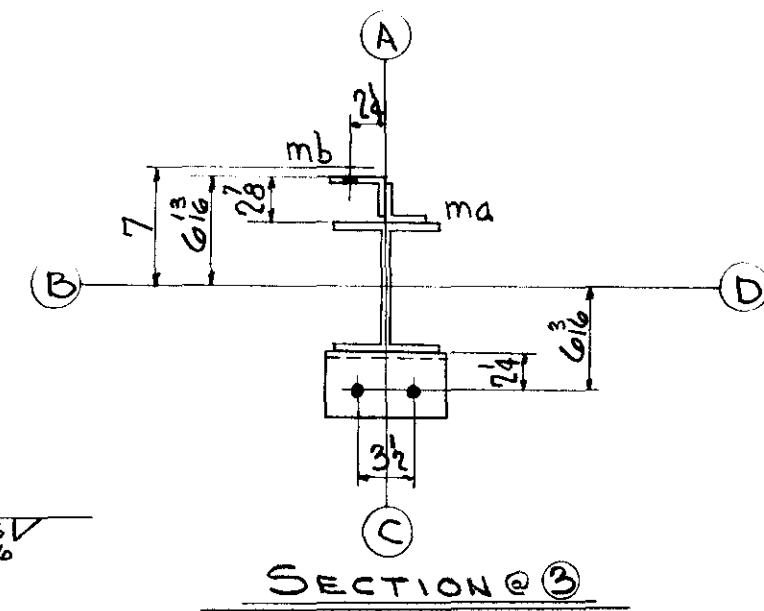

LEHIGH STRUCTURAL STEEL CO.
ALLENTOWN, PA.

NAME OF STRUCTURE
THE HARTFORD PUBLIC LIBRARY
HARTFORD CONNECTICUT

WEIGHT	NO. PCS.	ASS'M MK.	SHAPE	LENGTH	REMARKS	ORDERED
			ONE COLUMN - MK. H44 (2-3)			
384	1		8WF24	15 11 1/2 (MIE)		15'-11 3/4
16	2	C200x	P-5x38	1 3		
14	2	fa	Fill. 8x4	0 8 1/2		
4	1	F334x	L-4x3x38	0 6 1/4		
5	1	H334x	L- do	0 7 1/2		
17	1	H675x	L-6x4x78	0 7 1/2		
9	1	H544x	L-5x3 1/2x1/2	0 7 1/2		
8	1	ma	L-2 1/2x2 1/2x1/2	1 0 1/2		
9	1	mb	L-3 1/2x2 1/2x1/2	0 11 1/2		
2	PAINT TOTAL					
468						

TOTAL	ORD.	PLATES	STD	BOLT	RIV.	BAR	SM. STD.	PAINT
468	384	14	44			16	8	2

REVISIONS	CONTRACT NO.	SHEET NO.
	4090	C75

RIVETS NONE	DET RCS DATE 10-8-54
OPEN HOLES 13 # 16	CHK'R C2 DATE 11-1-54
	IN CHARGE FISHER