


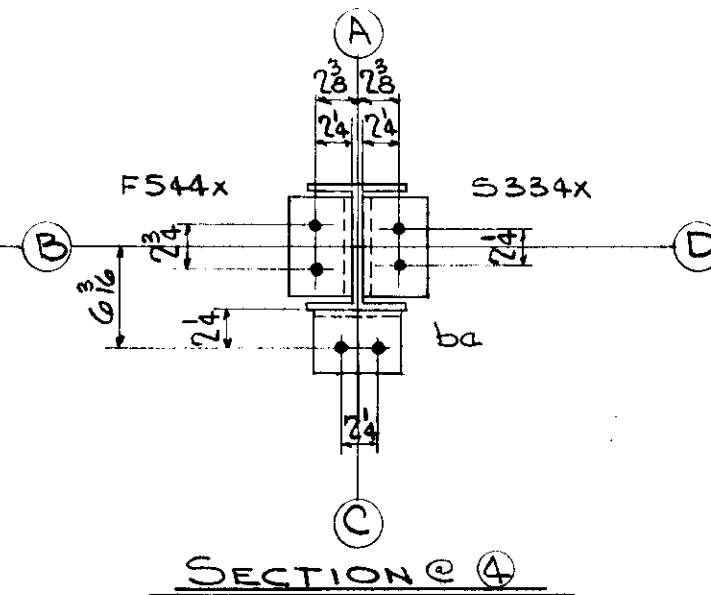

Lot 5      WELD