


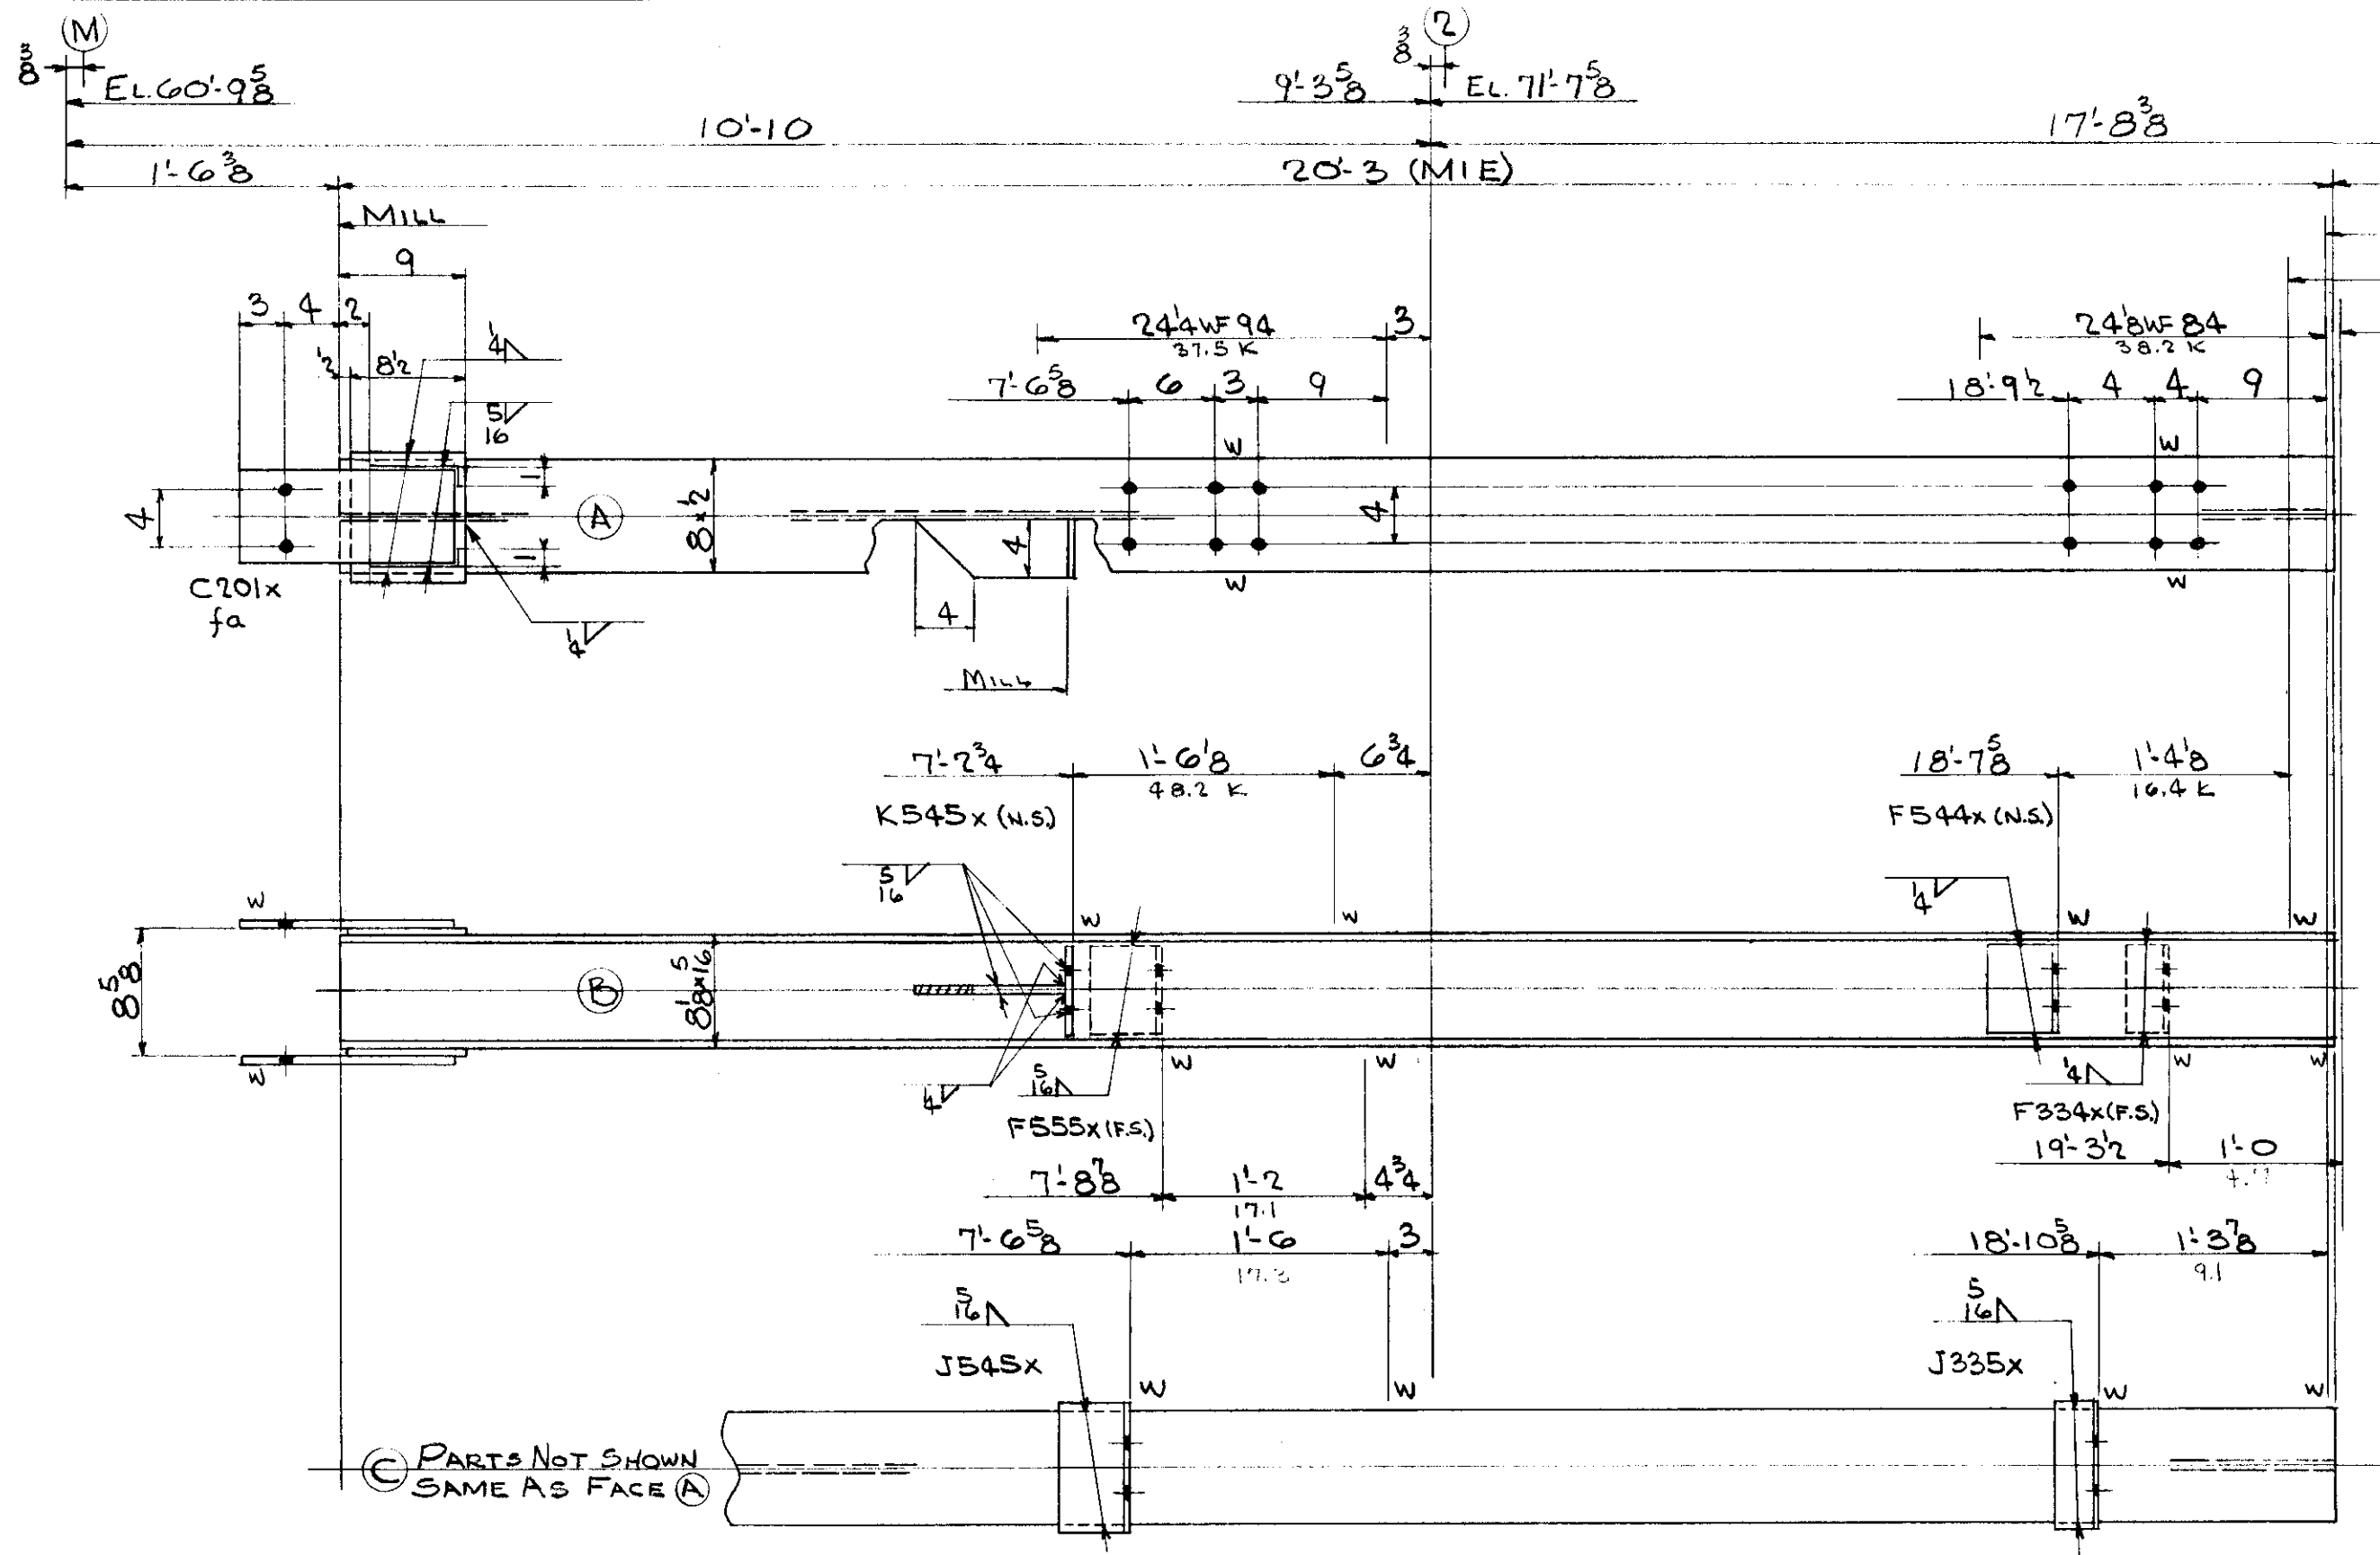


ONE COLUMN - MK. H45 (M-3) FACE A SOUTH

12-3/4" B. x 15" G.

RIVETS NONE
OPEN HOLES 13 φ
16

DET R.C.S. DATE 10-11-54
CHK'R C.Z. DATE 11-2-54
IN CHARGE FISHER

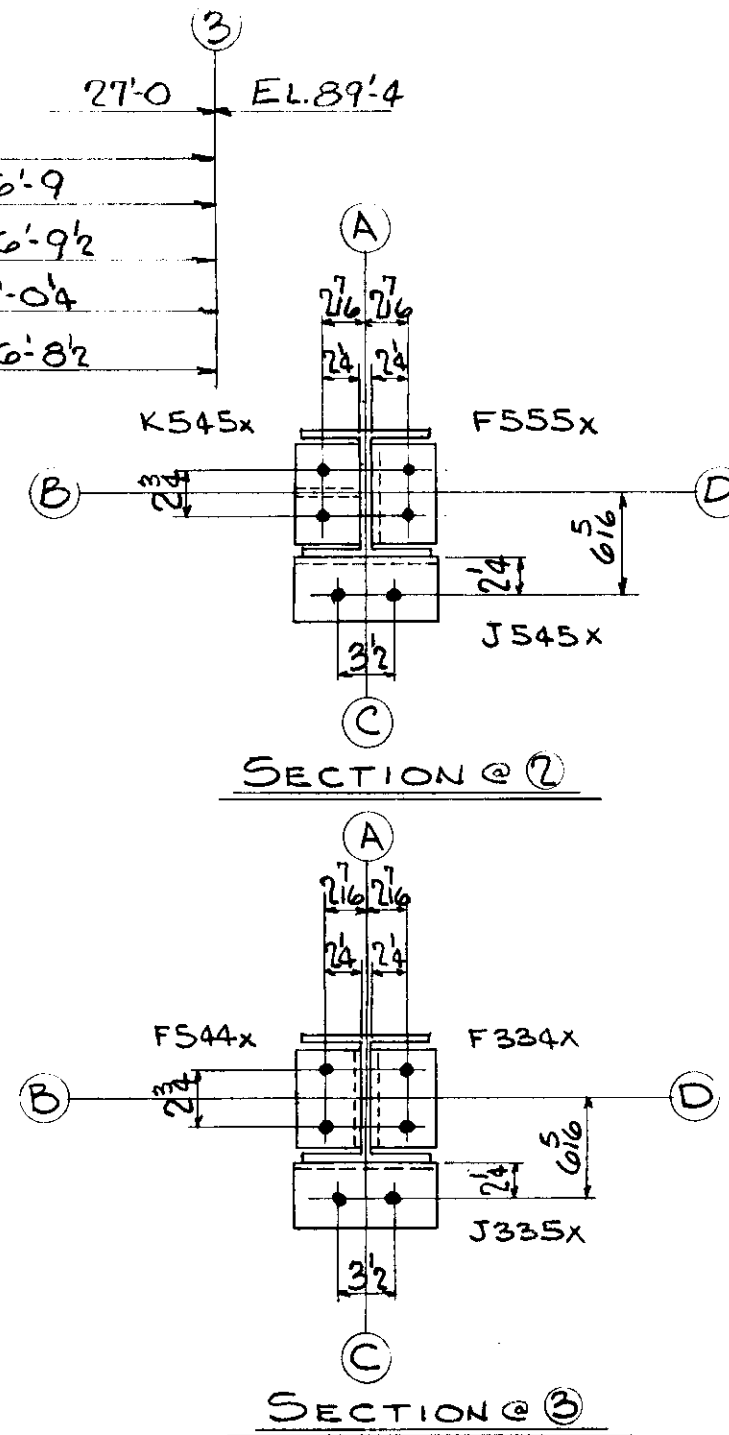

LEHIGH STRUCTURAL STEEL CO.

ALLENTOWN, PA.

NAME OF STRUCTURE
THE HARTFORD PUBLIC LIBRARY
HARTFORD - CONNECTICUT

WEIGHT	NO. PCS.	ASS'M MK.	SHAPE	LENGTH	REMARKS	ORDERED
			ONE COLUMN - MK. H45 (M-3)			
709	1		8WF35	20 3	(MIE)	20-34
21	2	C201x	FL. 6 1/2 x 3/8	1 3		
11	2	fa	FILL. 8 1/2 x 4	0 9		
6	1	K545x	FL. 4 x 1/2	0 6 1/4	MIE	
6	1		FL. 4 x 1/2	0 10 1/2		
9	1	F555x	L. 5 x 3 1/2 x 5/8	0 6 1/4		
10	1	J545x	L. 5 x 3 1/2 x 1/2	0 9		
7	1	F544x	L. do	0 6 1/4		
6	1	J335x	L. 4 x 3 x 3/8	0 9		
6	1	F334x	L. 4 x 3 x 3/8	0 6 1/4		
791	PAINT TOTAL					

TOTAL	ORD.	PLATES	STD	BOLT	RIV.	BAR	SM. STD.	PAINT
791	709	42	36					✓

REVISIONS	CONTRACT NO.	SHEET NO.
	4090	C77

LOD WELD