


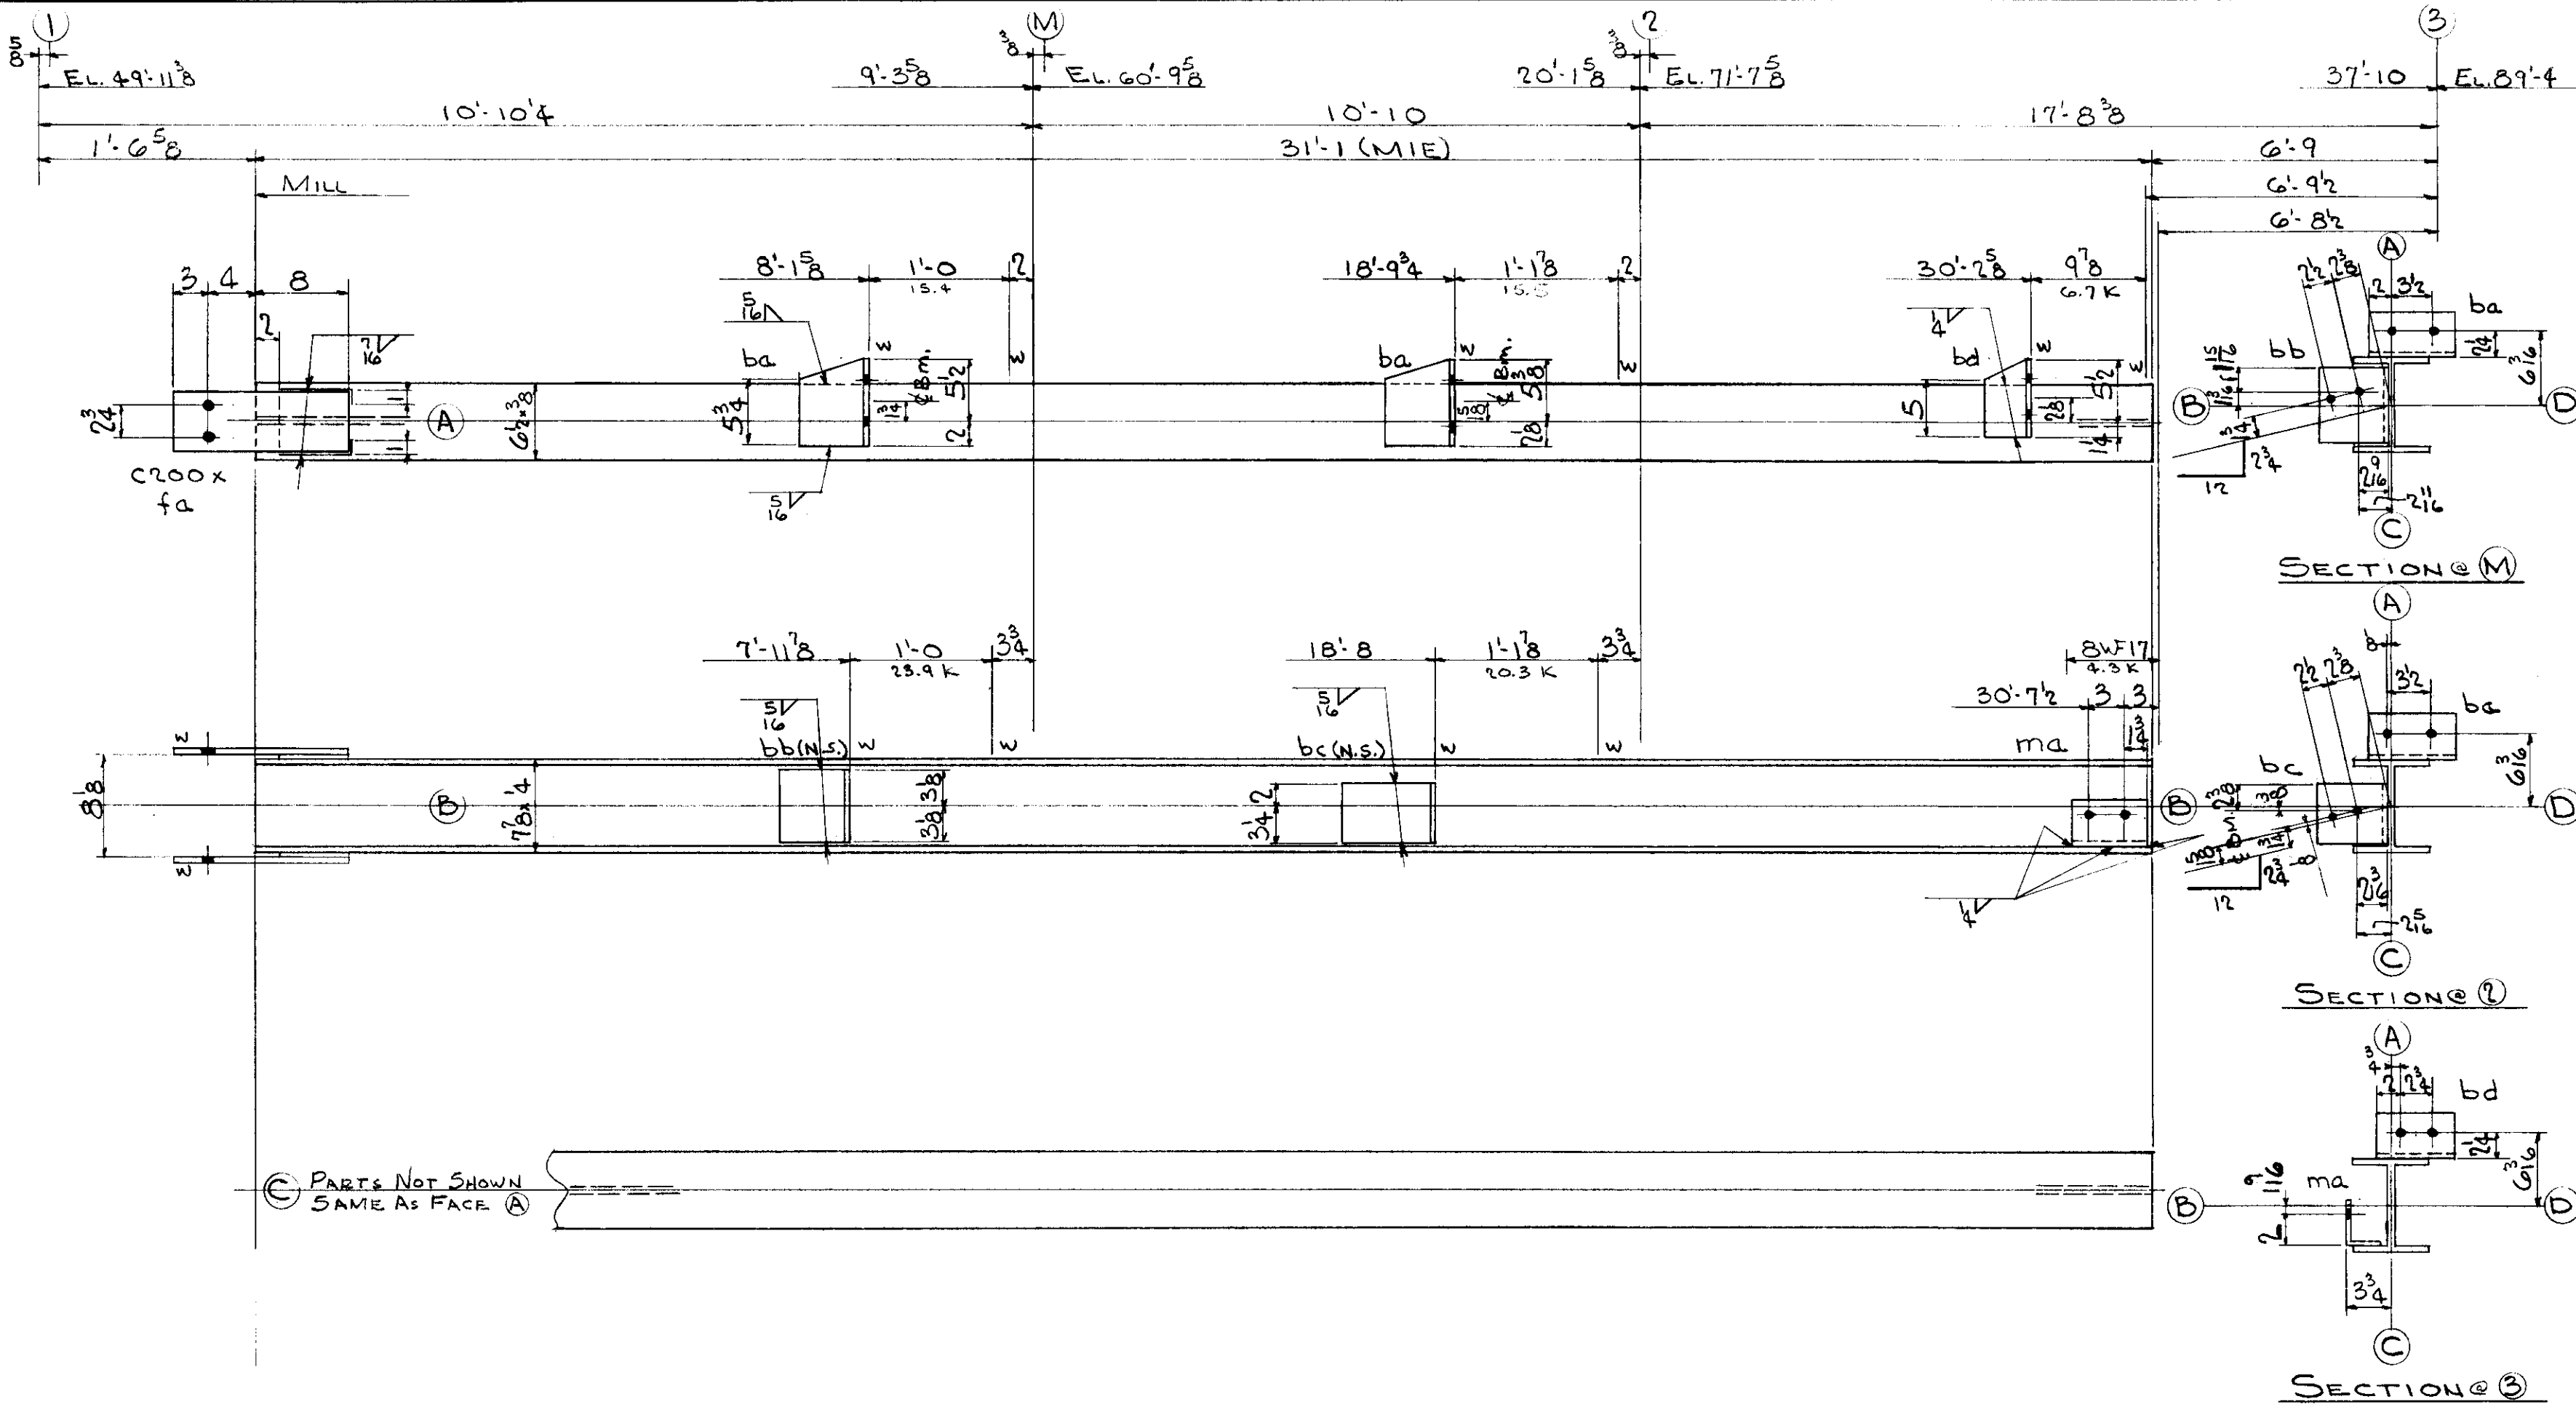

ONE COLUMN - MK. H59⁽¹⁻³⁾ FACE (A) SOUTH

LEHIGH STRUCTURAL STEEL CO.
ALLENTOWN, PA.

NAME OF STRUCTURE
THE HARTFORD PUBLIC LIBRARY
HARTFORD CONNECTICUT

WEIGHT	NO. PCS.	ASS'M MK.	SHAPE	LENGTH	REMARKS	ORDERED
ONE COLUMN - MK. H59 ⁽¹⁻³⁾						
746	1		8WF 24	31' 1"	(MIE)	31' 1 1/4"
16	2	C200x	FR-5x ^{3/8}	1' 3"		
2	2	fa	FILL-5x ^{1/8}	0' 6"		
25	2	ba	L-6x4x ^{5/8}	0' 7 1/2"		
15	1	bb	L-6x6x ^{3/4}	0' 6 1/4"		
15	1	bc	L-8x6x ^{3/4}	0' 5 1/4"		
5	1	bd	L-4x4x ^{3/8}	0' 6 3/4"		
4	1	ma	L-4x3x ^{3/8}	0' 6"		
832	PAINT TOTAL					

TOTAL	ORD.	PLATES	STD	BOLT	RIV.	BAR	SM. STD.	PAINT
832	746		64			18		4

RIVETS NONE
OPEN HOLES 13 #
DET RCS DATE 10-19-54
CHK'R CZ DATE 11-2-54
IN CHARGE FISHER

REVISIONS
CONTRACT NO. 4090
SHEET NO. C79