


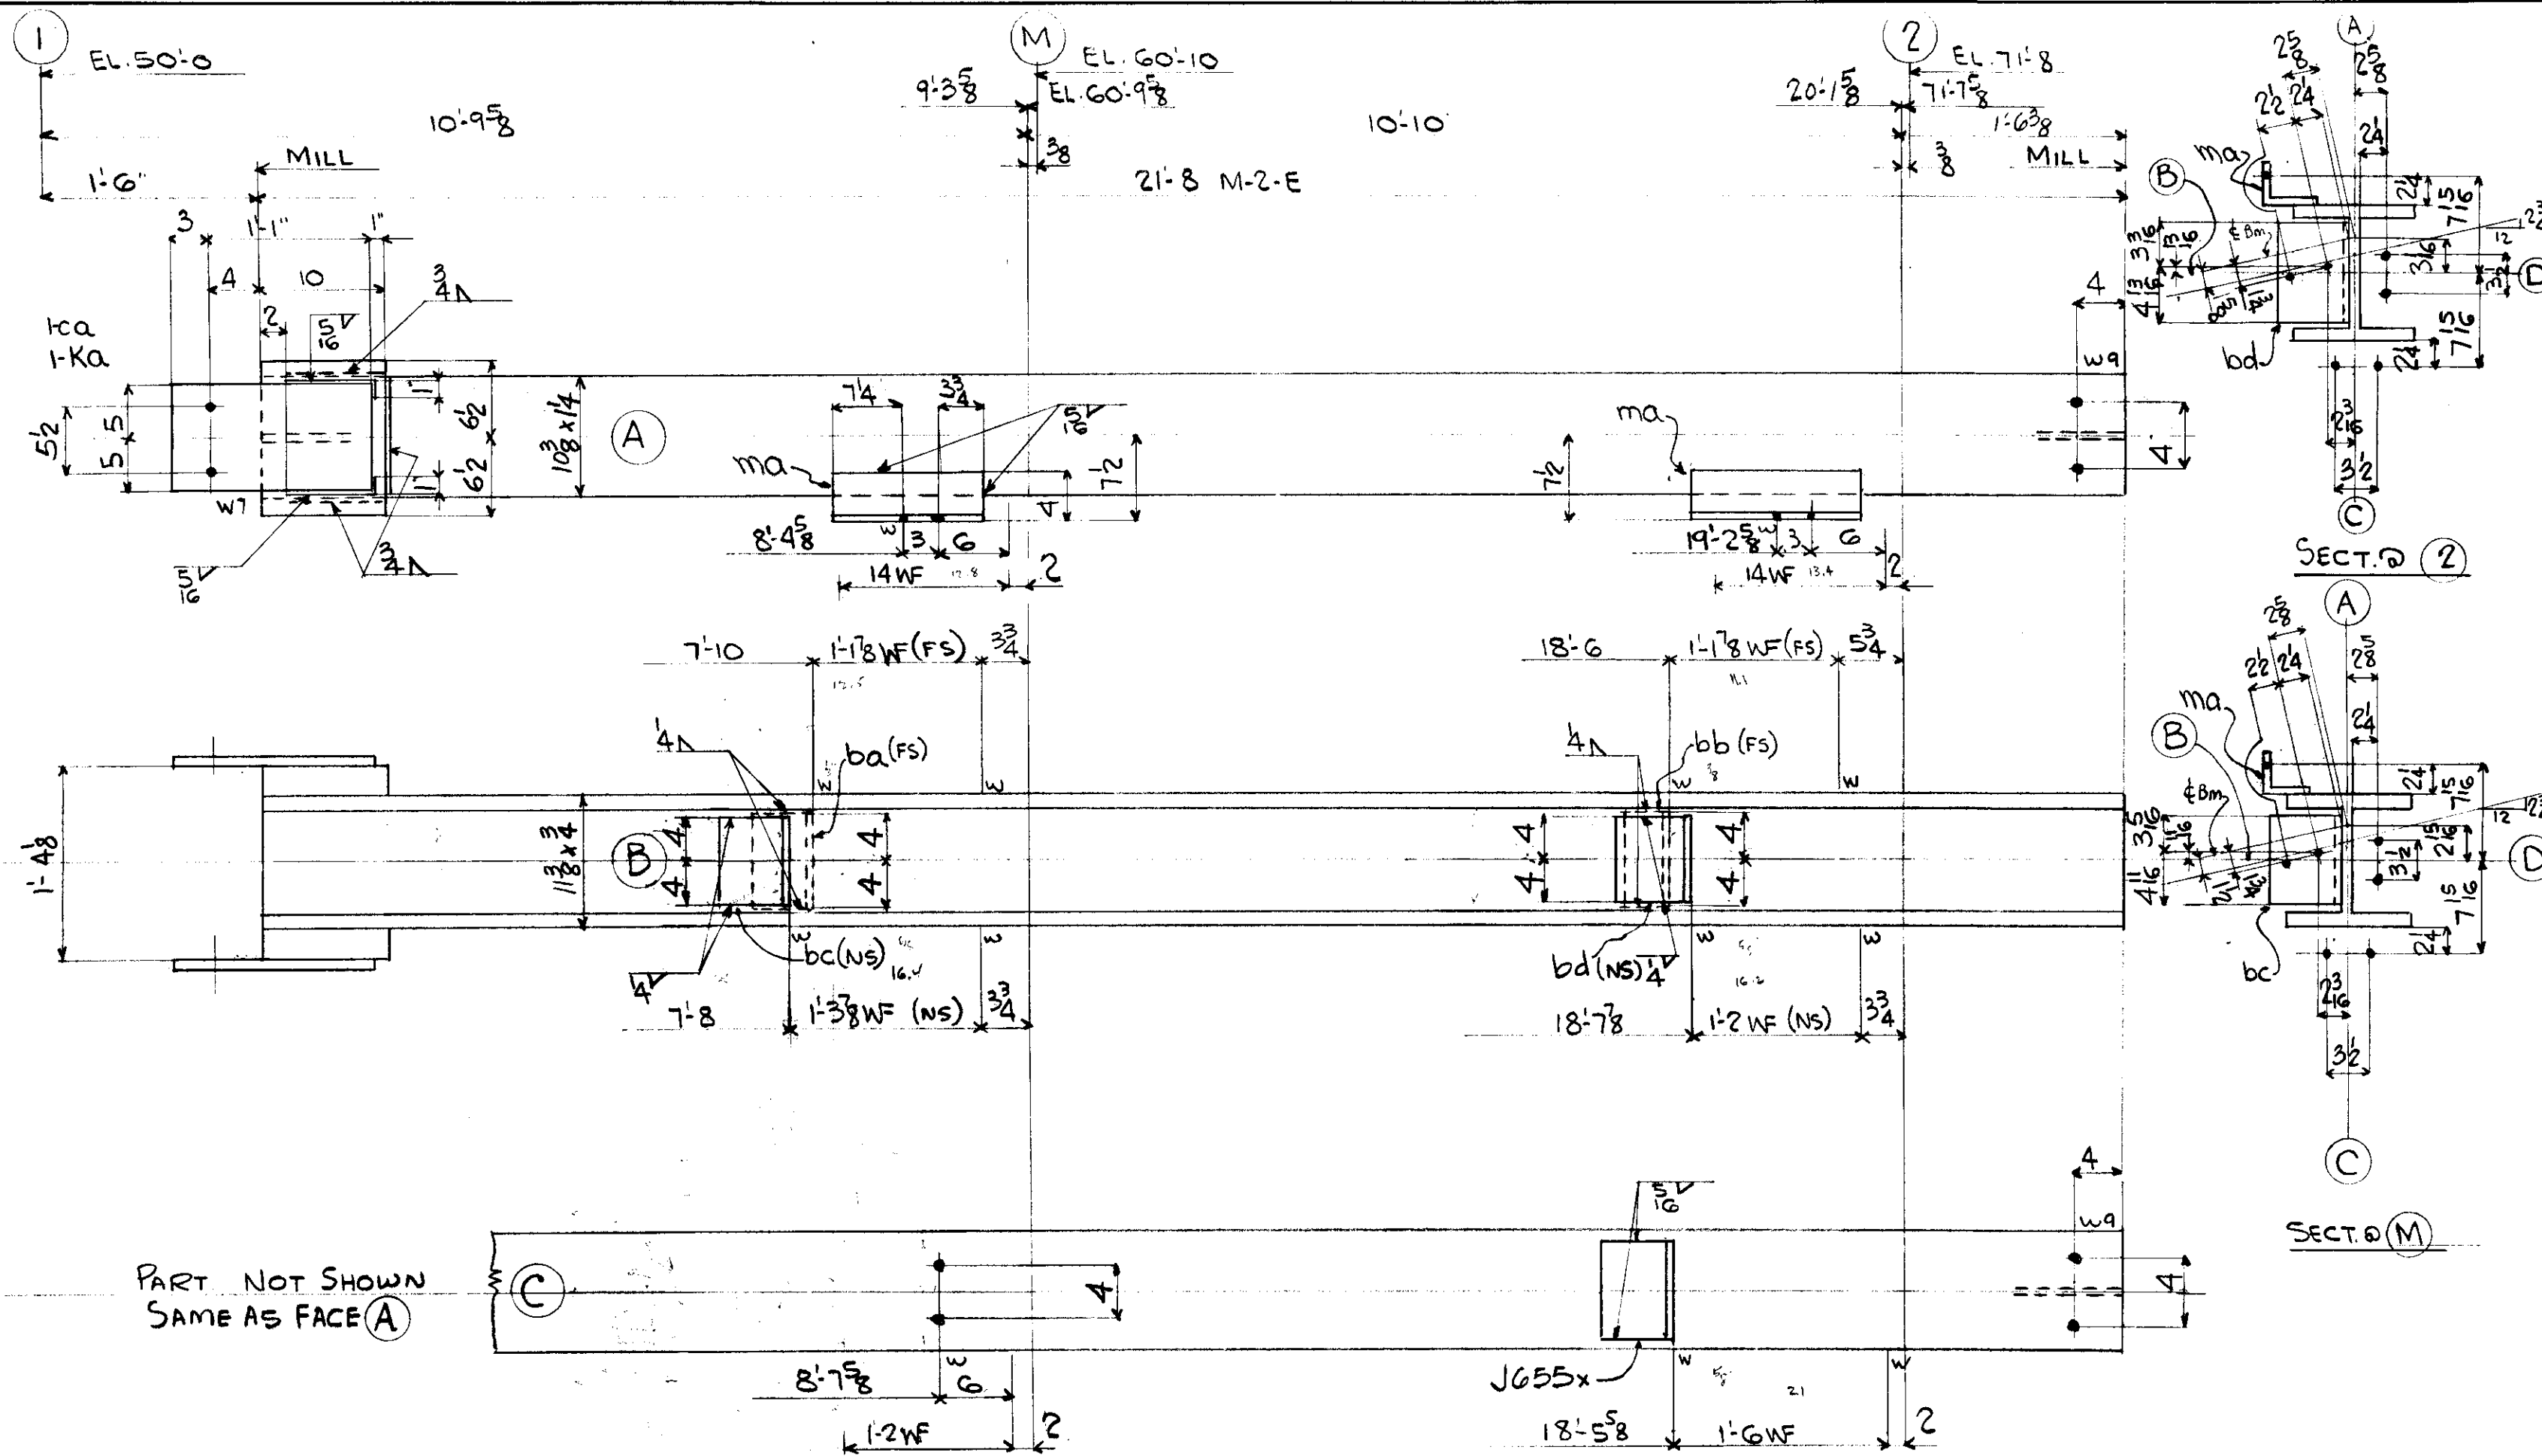

PART NOT SHOWN
SAME AS FACE (A)

4-3/4" x 8 x 15" G
2 DO x 1 1/16" G

ONE - COL. H43 (1-2) - MARK FACE (A) NORTH

LEHIGH STRUCTURAL STEEL CO.

ALLENTOWN, PA.

NAME OF STRUCTURE
THE HARTFORD PUBLIC LIBRARY
HARTFORD, CONN.

WEIGHT	NO. PCS.	ASS'M MK.	SHAPE	LENGTH	REMARKS	ORDERED
		ONE	COL. H43 (1-2)			
2437	1		10WF112	21 8	M-2-E	21-8 1/2
35	2	ca	R10x3/8	1 4		
176	2	ka	R10x2 3/8	1 1	M-1-E	
25	2	ma	L4x3 1/2x7/16	1 2		
9	1	ba	L5x3 1/2x1/2	0 8		
7	1	bb	L4x4x3/8	0 8		
16	1	bc	L6x6x5/8	0 8		
16	1	bd	L6x6x5/8	0 8		
15	1	JG55x	L6x4x5/8	0 9		
14	PAINT					
2745	TOTAL					

TOTAL	ORD.	PLATES	STD	BOLT	RIV.	BAR	SM. STD.	PAINT
2745	2432	35	88					14
REVISIONS						CONTRACT NO.		SHEET NO.
						4090		C91

RIVETS NONE

OPEN HOLES 13" φ

DET JPB DATE 10-6-54

CHK'R CZ DATE 11-4-54

IN CHARGE CLF

CONTRACT NO. SHEET NO.

4090 C91

LOT 5 WELD

SLAB
176