


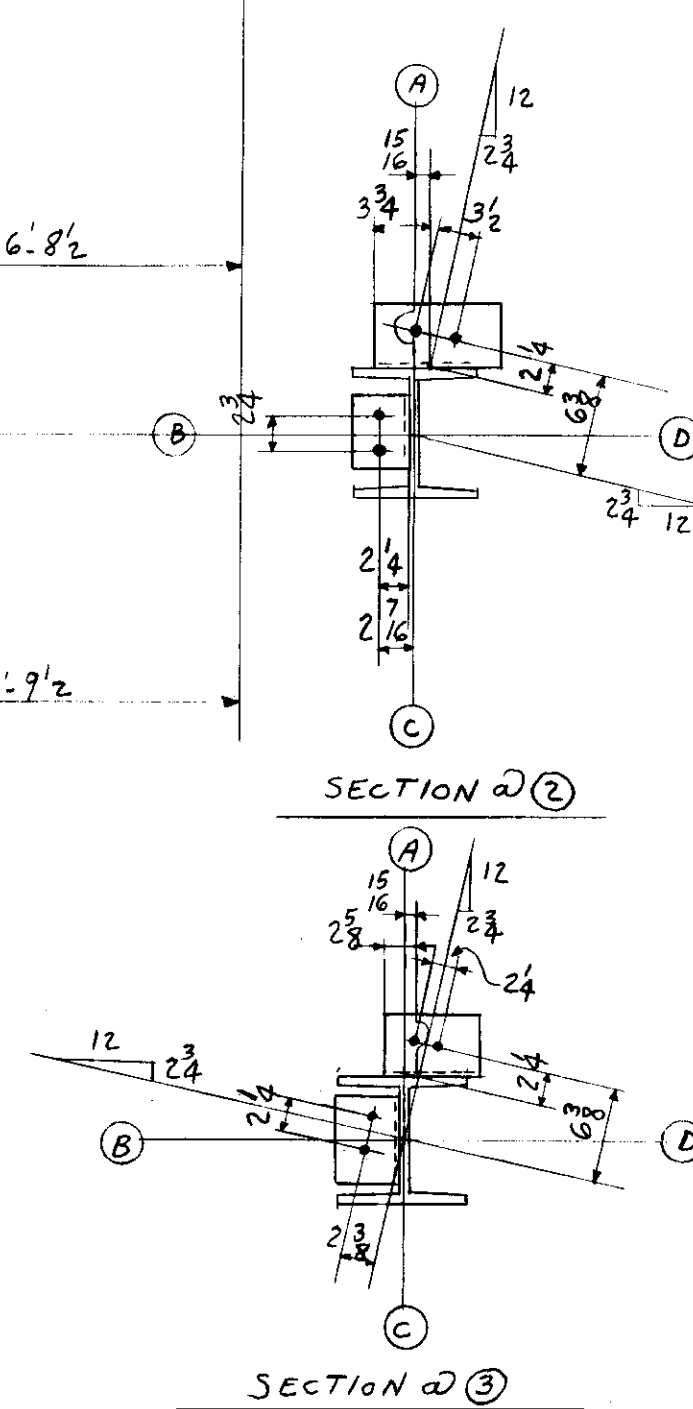

ONE COL. $H50^{(m-3)}$ (FACE $\textcircled{A}$ NORTH)

RIVETS	NONE	DET	HJS	DATE	10-20-54
OPEN HOLES	13/16 ^φ	CHK'R	CZ	DATE	11-5-54
		IN CHARGE	CLF		

REVISIONS	CONTRACT NO.	SHEET NO.
	4090	C97

WELD