
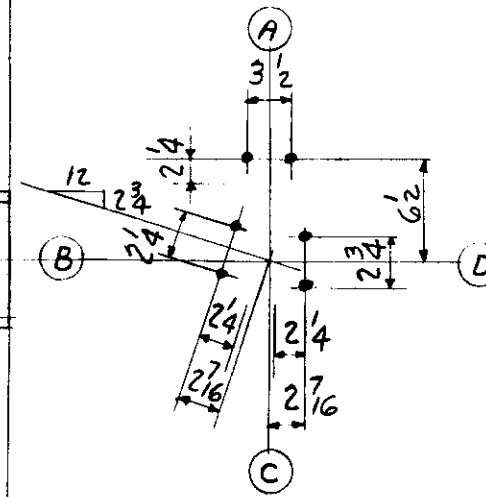


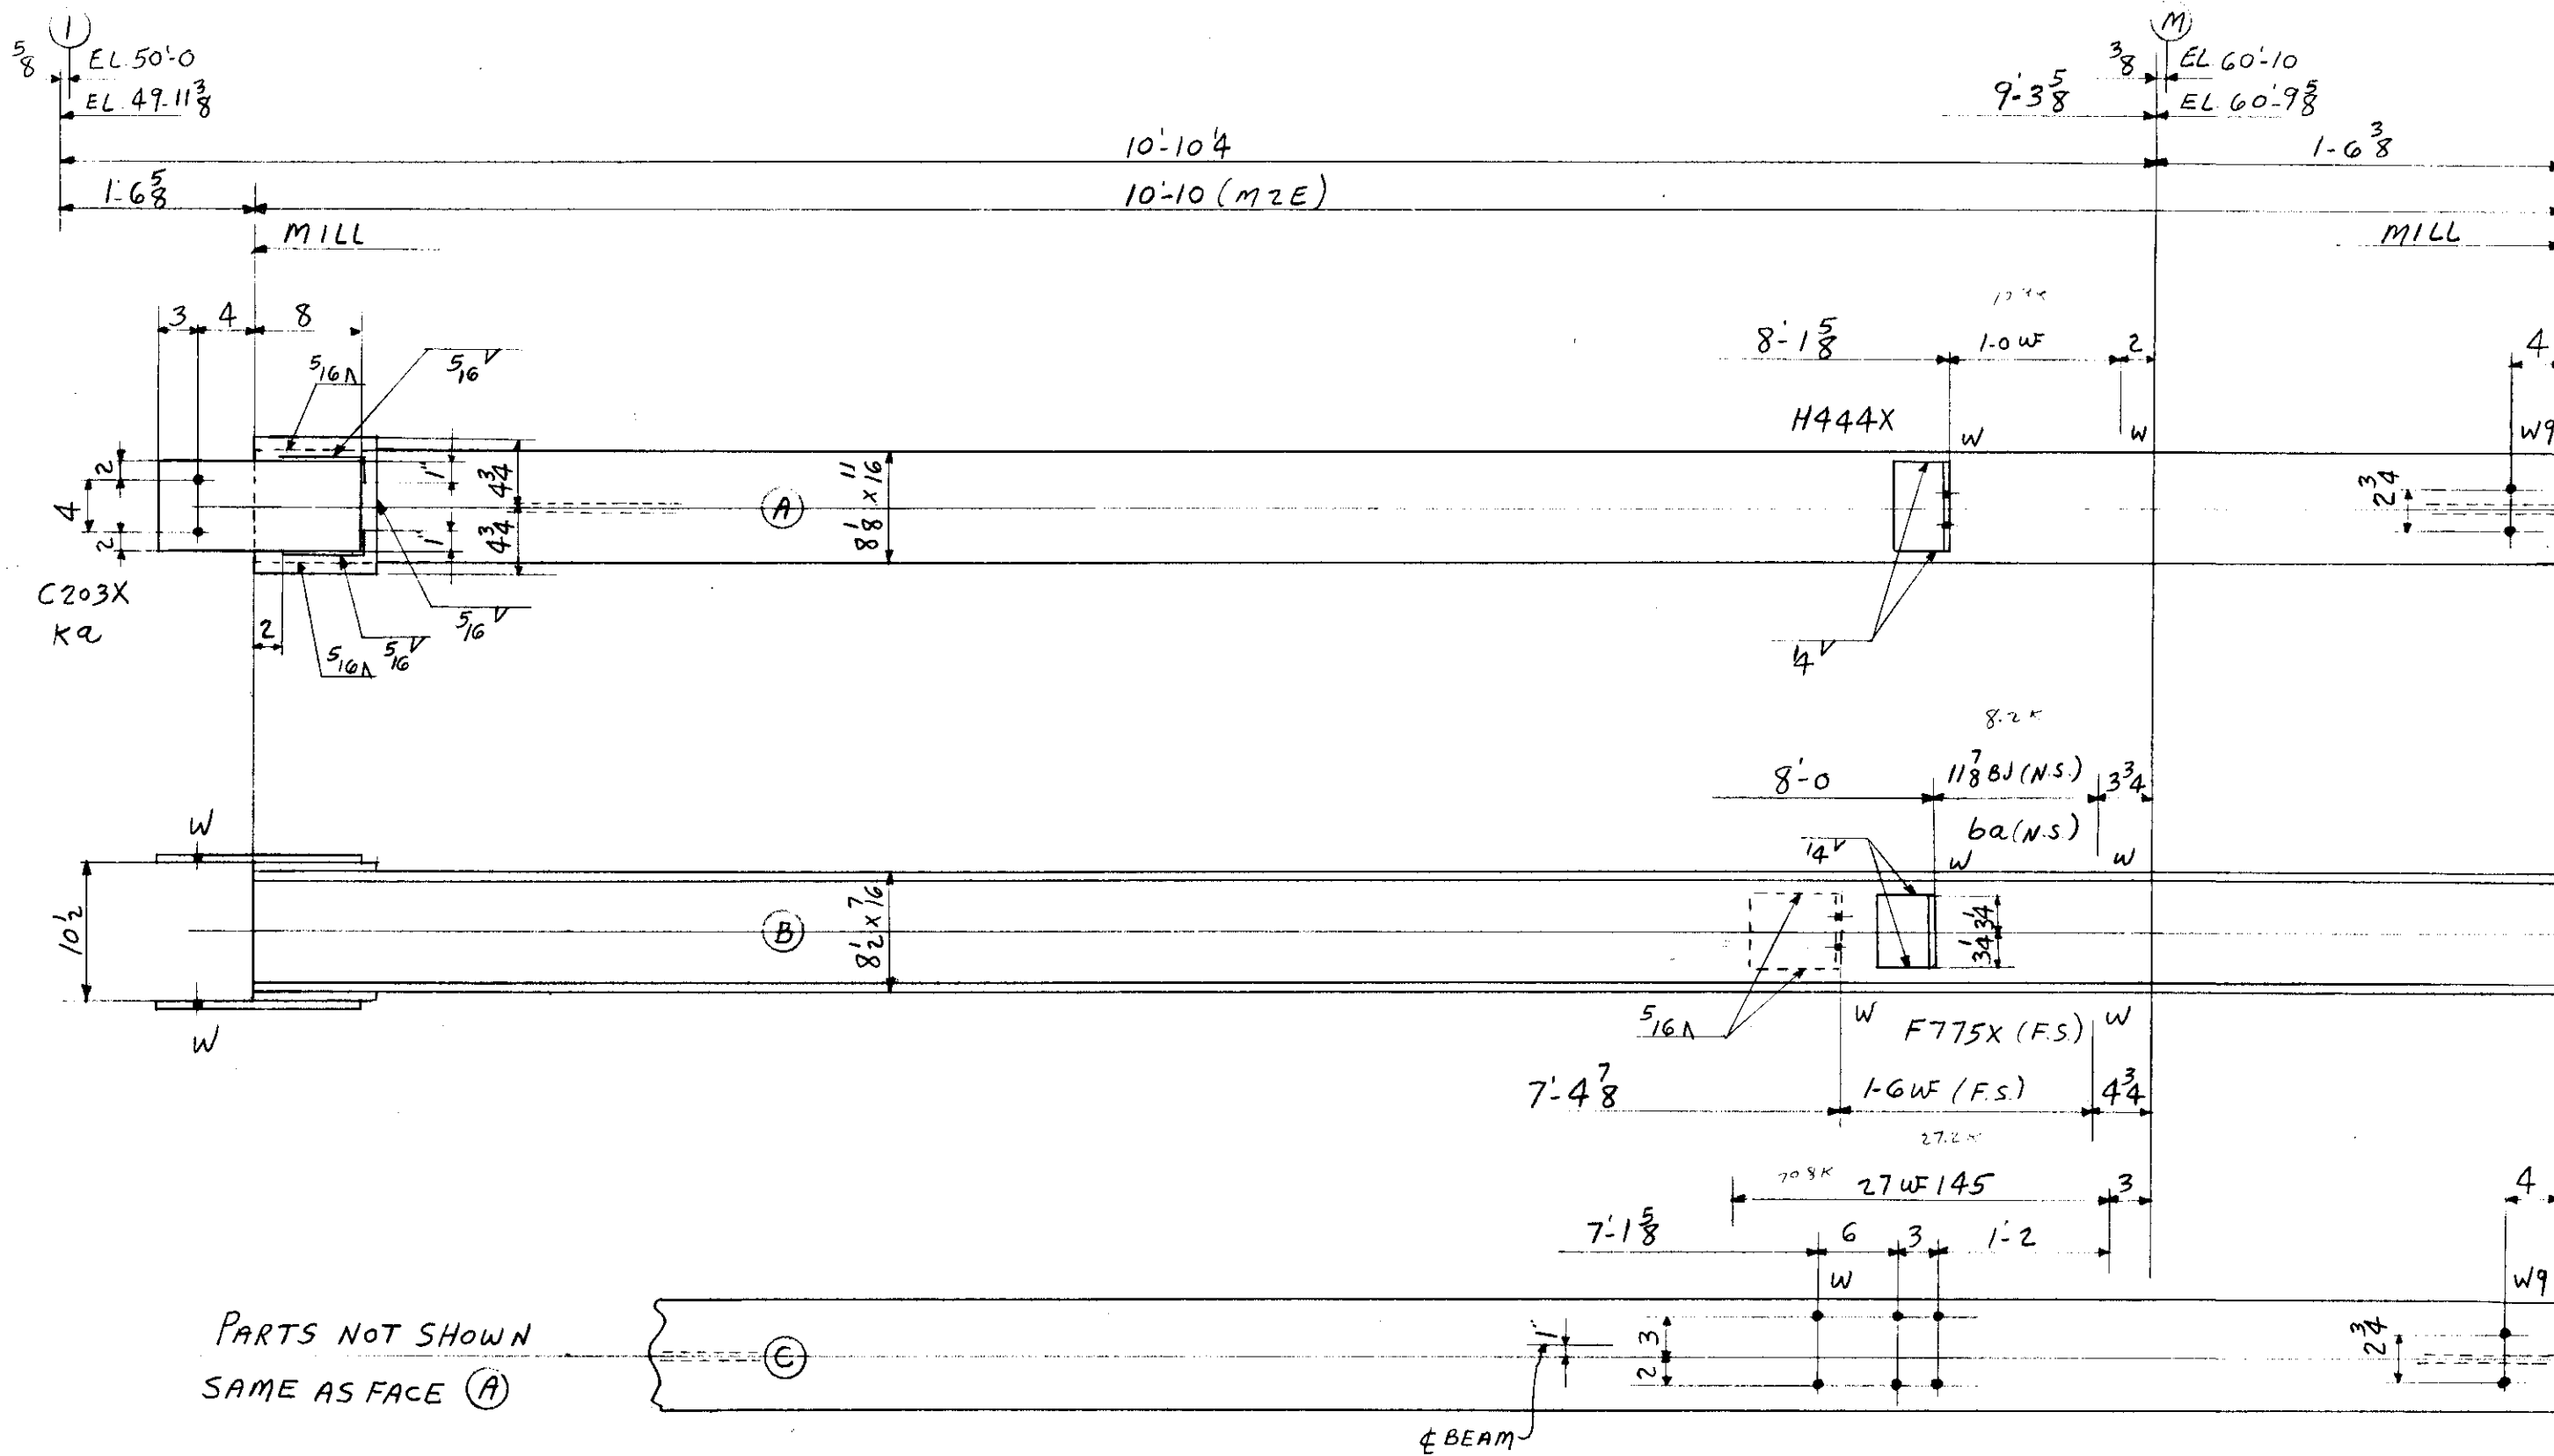

LEHIGH STRUCTURAL STEEL CO.

ALLENTOWN, PA.

NAME OF STRUCTURE
THE HARTFORD PUBLIC LIBRARY
HARTFORD, CONNECTICUT

WEIGHT	NO. PCS.	ASS'M MK.	SHAPE	LENGTH	REMARKS	ORDERED
	ONE	COL.	MK-H55 (1-m)			
522	1		8W48	10'10"	M2E	10-10 1/2
27	2	C203X	RS. 8x3/8	1'3"		
49	2	Ka	FINS. 9x1	0'9 1/2"	M1E	
8	1	H444X	L-4x4x1/2	0'7 1/2"		
16	1	F775X	L-7x4x3/8	0'6 1/4"		
7	1	ba	L-4x4x1/2	0'6 1/2"		
3	PAINT					
637	TOTAL					

TOTAL	ORD.	PLATES	STD	BOLT	RIV.	BAR	SM. STD.	PAINT
637	522	76	31					3

REVISIONS	CONTRACT NO.	SHEET NO.
	4090	C98

RIVETS	NONE	DET HJS DATE 10-19-54
OPEN HOLES	13 1/16"	CHK'R CZ DATE 11-5-54
		IN CHARGE CLF

LOT 5

WELD

4-3/4" Bx 11/16" G
6-Do x 1/8" G

ONE COL. MK-H55 (1-m) (FACE (A) NORTH)

PARTS NOT SHOWN
SAME AS FACE (A)