
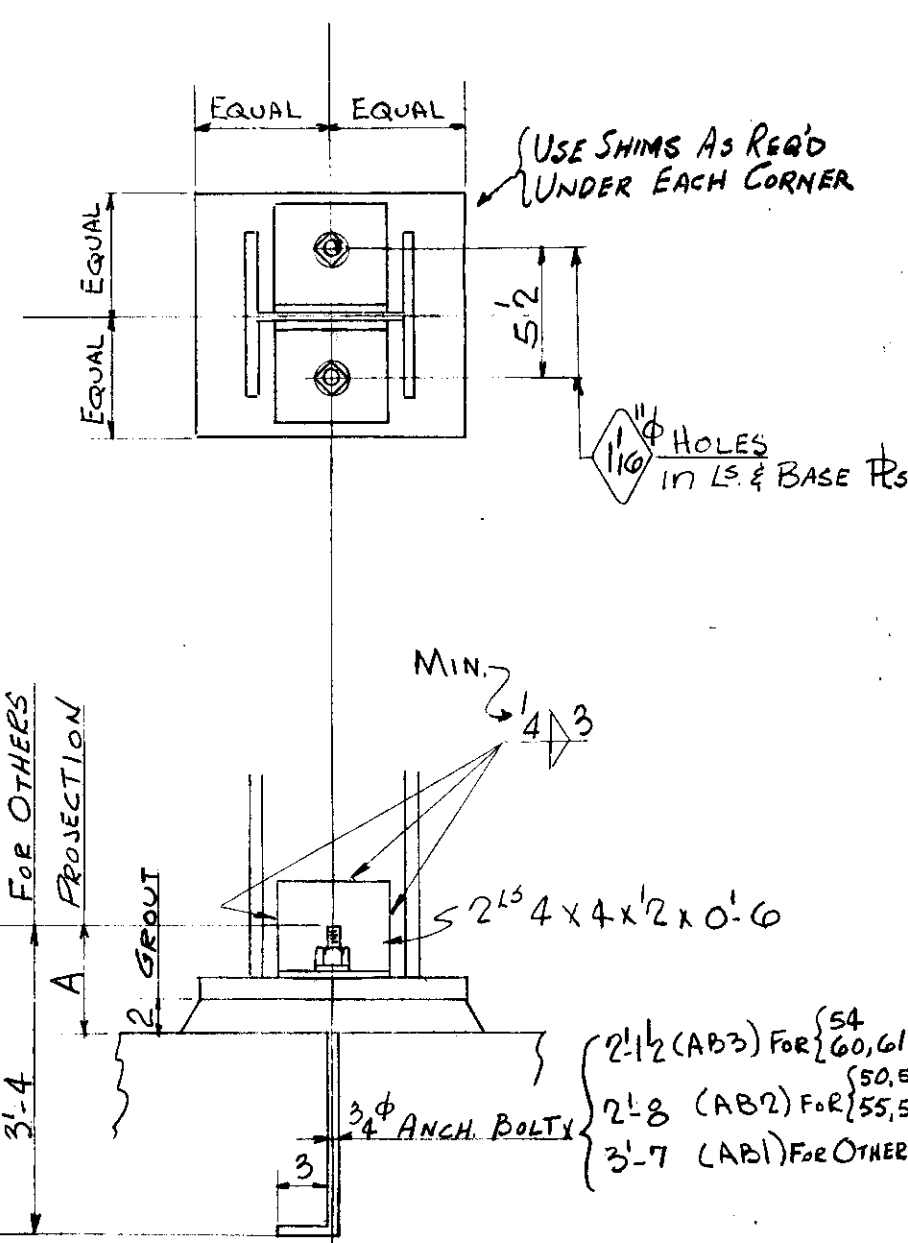


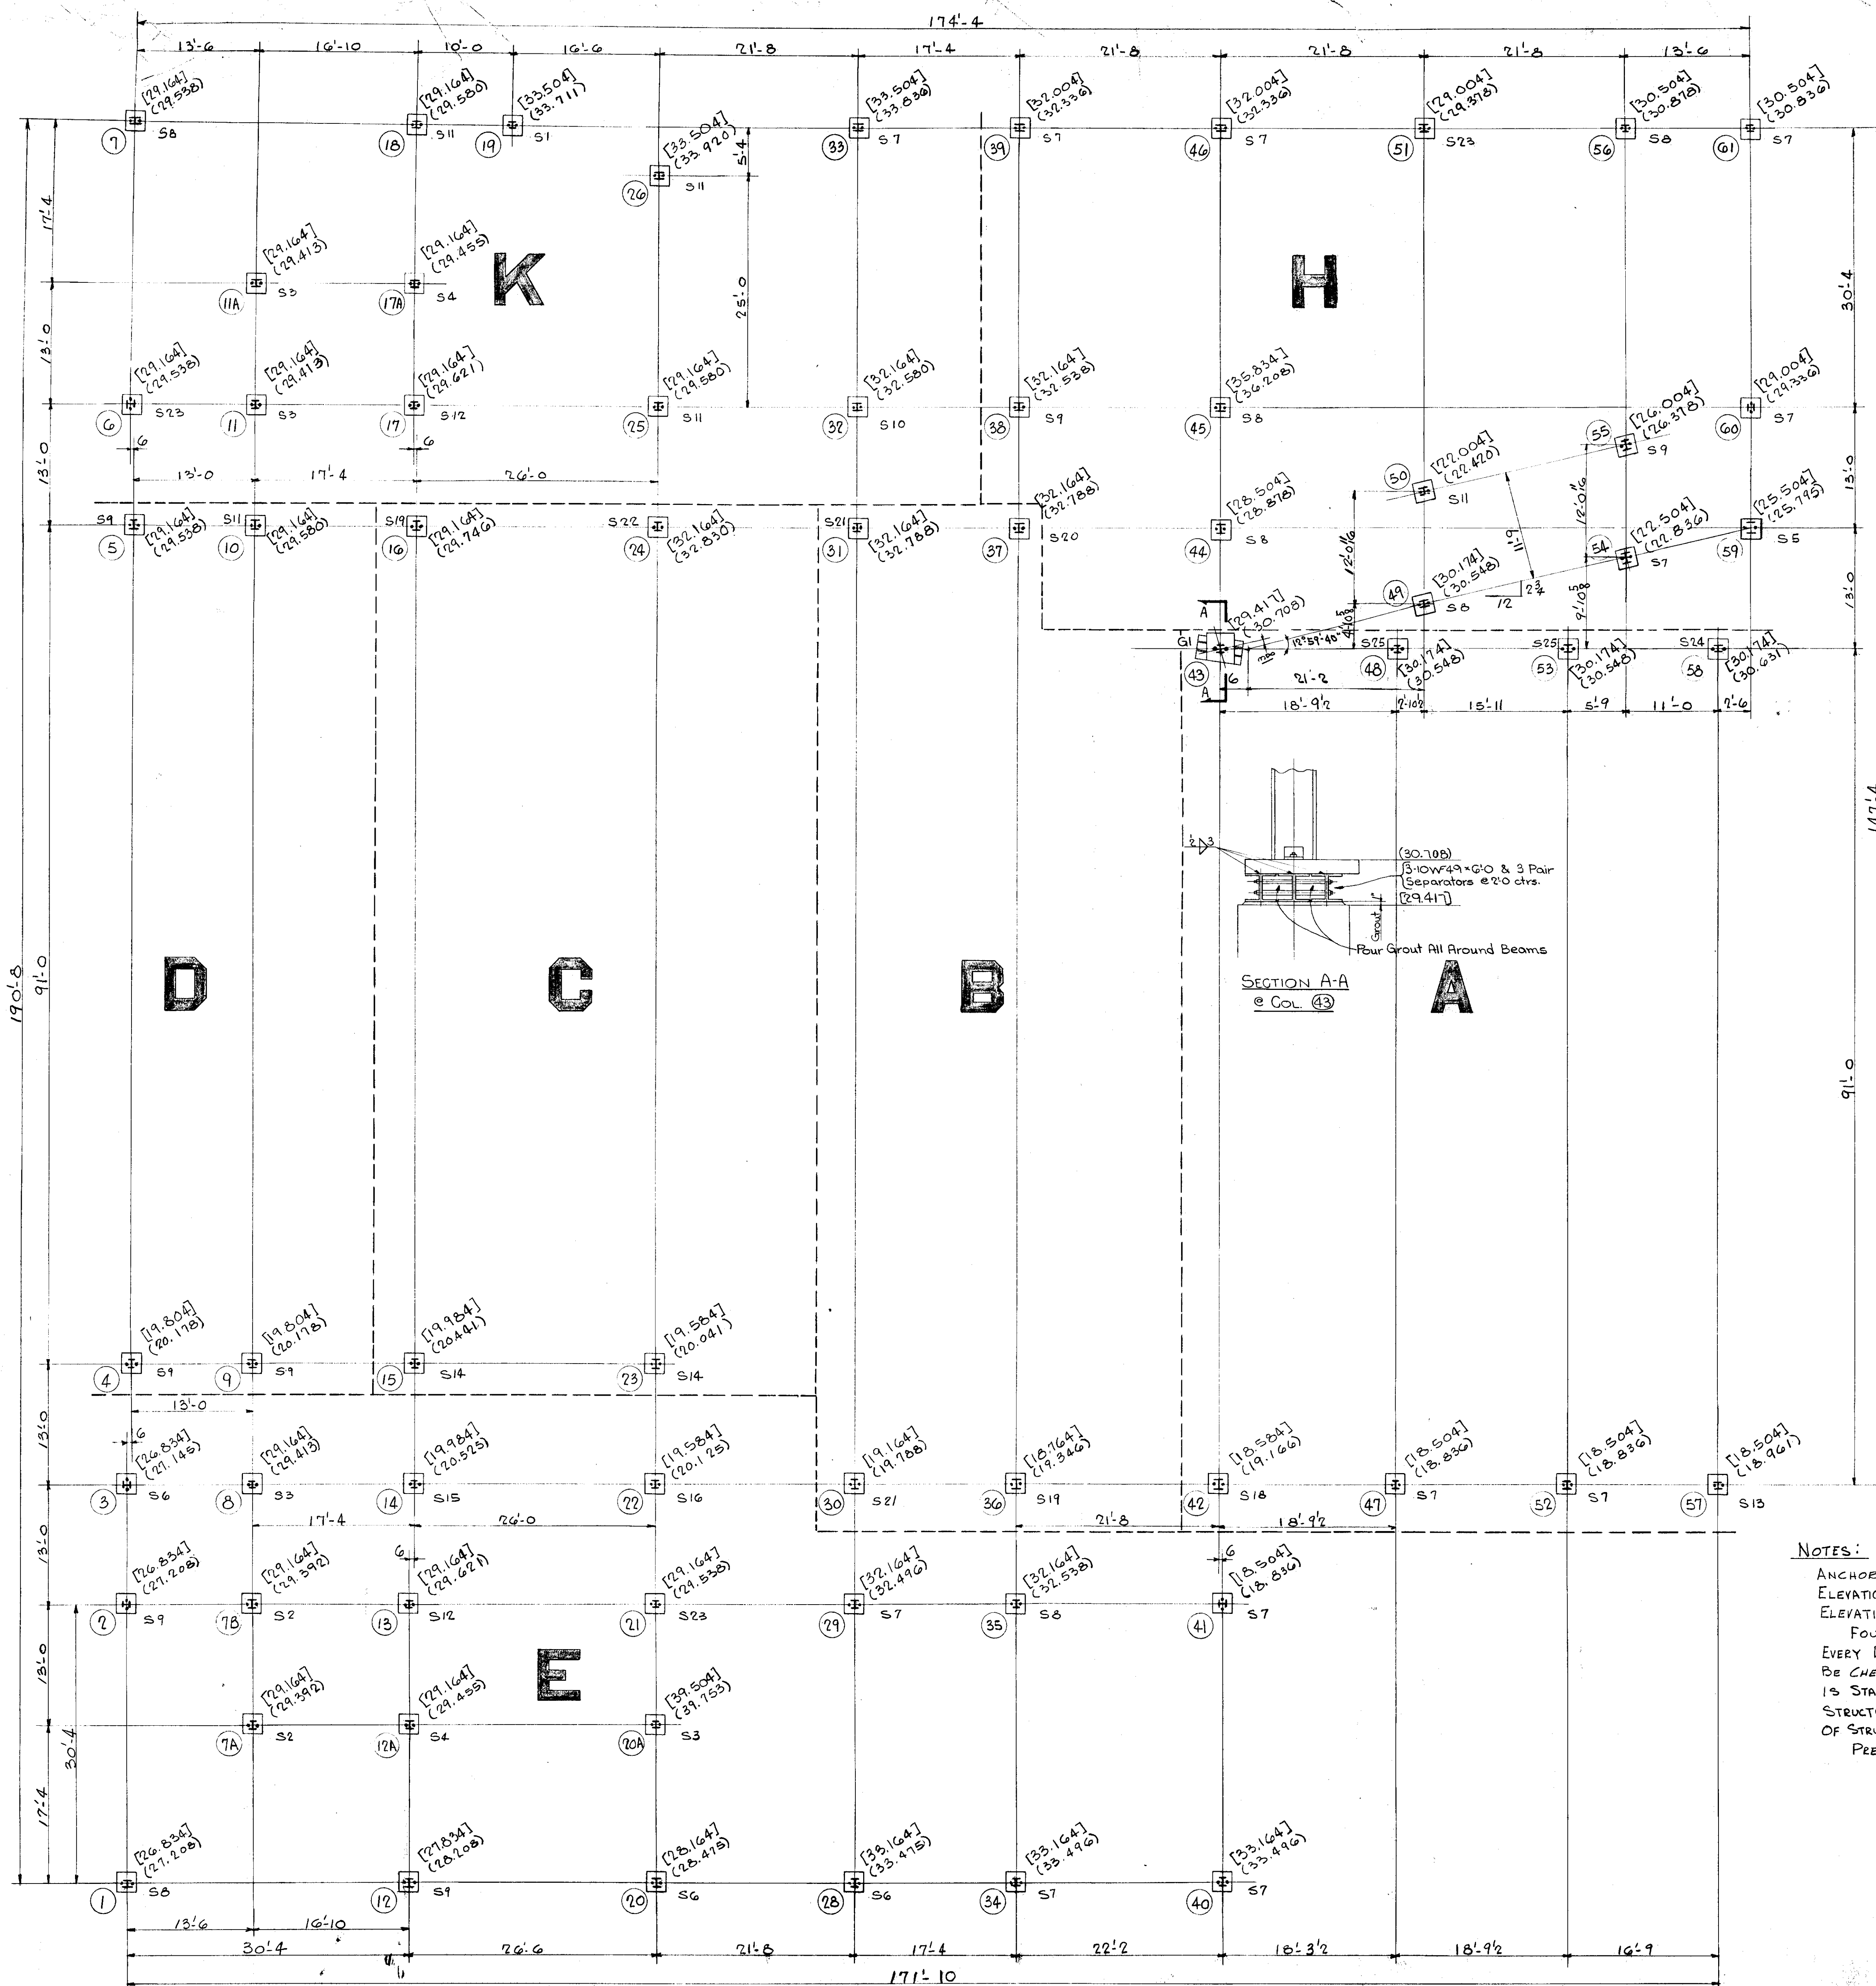

COLUMN NOS.	BASE PL. SIZES	BASE PL. NOS.	PROG. NOS.
19	8'x12'x0'-8	S1	424
7A-7B	10'x14'x0'-10	S2	424
8-11-11A-20A	12'x14'x1'-0	S3	524
12A-17A	14'x12'x1'-2	S4	524
59	16'x12'x1'-4	S5	524
3-20-28	18'x12'x1'-6	S6	524
29-33-34-39			
40-41-46-47			
52	20'x12'x1'-8	S7	7
1-7-35-44			
45-49			
50	22'x12'x1'-10	S8	7
48-53	22'x12'x1'-10	S25	7
7-4-5-9			
12-38-55	24'x12'x2'-0	S9	7
32	24'x12'x2'-0	S10	7
10-18-25-26-50	26'x12'x2'-2	S11	7
13-17	28'x12'x2'-4	S12	8 1/2
57	30'x12'x2'-6	S13	8 1/2
15-23	32'x12'x2'-8	S14	8 1/2
14	34'x12'x3'-0	S15	8 1/2
22	40'x12'x3'-4	S16	8 1/2
43	38'x12'x3'-6	G1	
42	40'x12'x3'-8	S18	10
16-36	44'x12'x4'-0	S19	10
37	46'x12'x4'-2	S20	10
30-31	48'x12'x4'-4	S21	10
24	50'x12'x4'-6	S22	10
6-21-51	24'x12'x2'-0	S23	7
58	30'x12'x2'-6	S24	8 1/2
54-60-61	20'x12'x1'-8	S7	6 1/2

NOTES:
 ANCHOR BOLTS FURNISHED BY L.S.S.CO. AND SET BY OTHERS.
 ELEVATIONS SHOWN THUS [] ARE TO TOP OF FOOTING.
 ELEVATIONS SHOWN THUS () ARE TO TOP OF BASE PLATE.
 FOUNDATION AND ANCHOR BOLT SETTING MUST BE EXACT IN EVERY DETAIL IN ACCORDANCE WITH THIS DRAWING, AND SAME TO BE CHECKED BY GENERAL CONTRACTOR BEFORE ERECTION OF STEEL IS STARTED. UNLESS THESE CONDITIONS ARE ADHERED TO, THE LEHIGH STRUCTURAL STEEL CO. CANNOT BE RESPONSIBLE FOR ALIGNMENT OF STRUCTURE.
 PREFIX ALL BASE PLATES ACCORDING TO SECTION LETTER

ANCHOR BOLT PLAN

1-31-55	Added Grillage G1 @ Col. 43	REC'D	E.E.
DATE	REVISION	BY	CHK'D
Lehigh Structural Steel Co.			
ALLENTOWN, PA.			
ANCHOR BOLT PLAN			
THE HARTFORD PUBLIC LIBRARY			
HARTFORD - CONNECTICUT			
IN CHARGE OF FIGURES	DATE	CONTRACT NUMBER	4090
DRAWN BY L.W.S.	DATE 9-20-54	SHEET NUMBER	E1
CHECKED BY E.F.	DATE 10-1-54		