


LEHIGH STRUCTURAL STEEL CO.
ALLENTOWN, PA.

WEIGHT

18
2 12 5 5

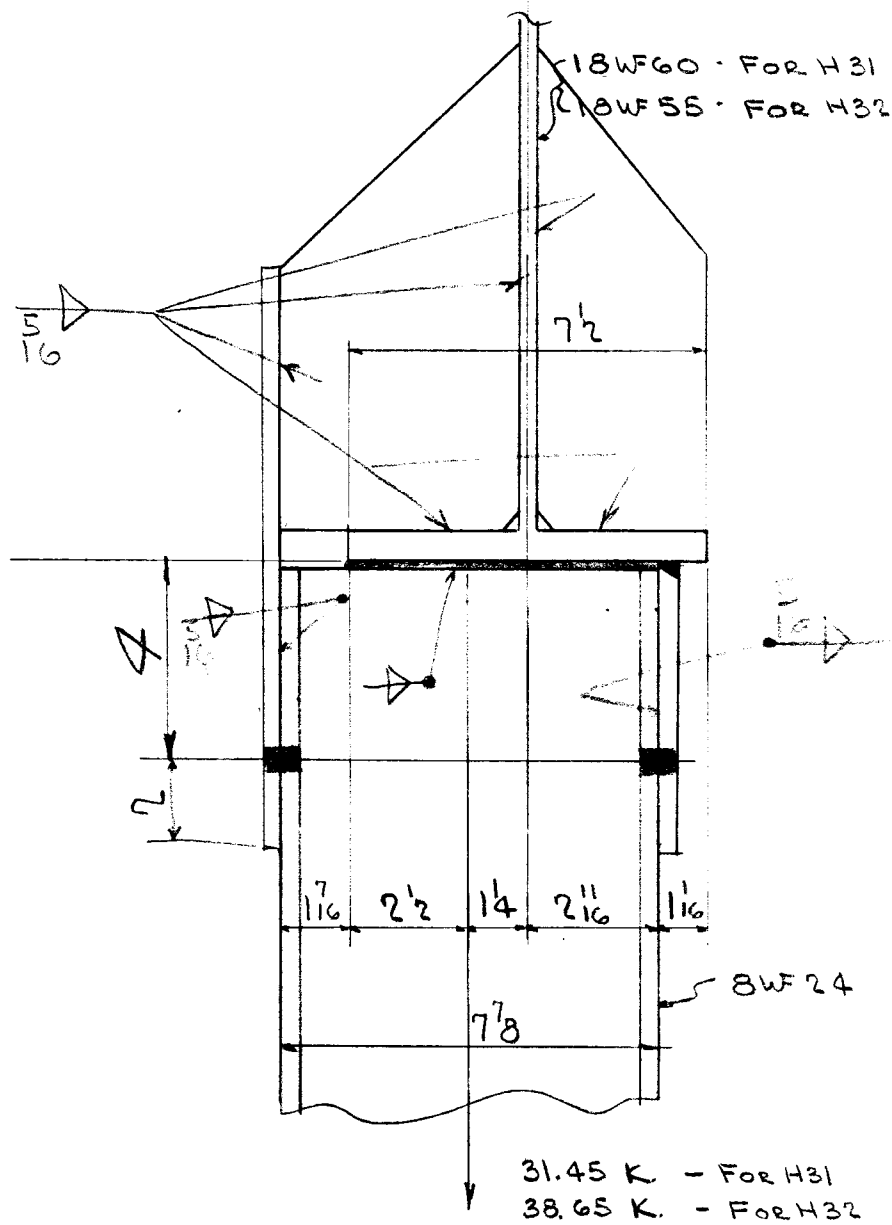

		TOTAL		ORD.	PLATE	STD.	BOLT	RIV.	BAR	SM. STD.	PAINT		
RIVETS		UNLESS NOTED		DET. R C S	DATE 10-26-54	REVISION		CONTRACT NO.		SHEET NO.			
OPEN HOLES		UNLESS NOTED		CHK'R	DATE			4090		F			
				IN CHARGE									