


LEHIGH STRUCTURAL STEEL CO.
ALLENTOWN, PA.

WEIGHT

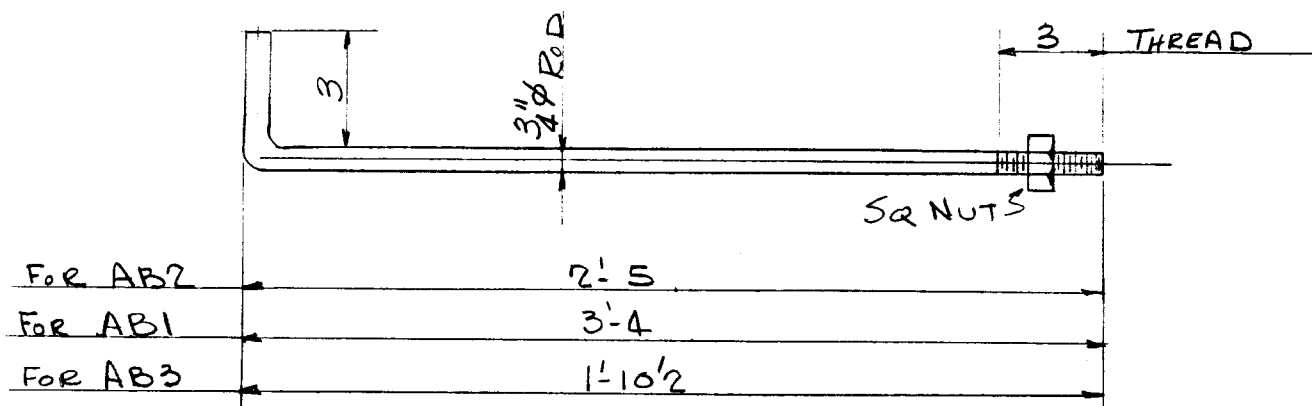

8 - ANCHOR BOLTS - 3/4" ϕ x 2'-8 - AB2 (STK)


32 2 32

118 - ANCHOR BOLTS - 3/4" ϕ x 3'-7 - AB1 (STK)

232 27 661

6 - ANCHOR BOLTS - 3/4" ϕ x 2'-1 1/2 - AB3 (STK)

19 1 20

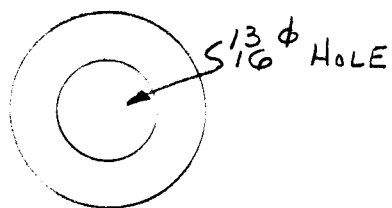

132 - WASHERS - 2" ϕ x 1/4 thick (STK)

29

NO PAINT

Adv. Lot #1

THE HARTFORD PUBLIC LIBRARY
HARTFORD - CONNECTICUT

TOTAL

ORD.

PLATE

STD.

BOLT

RIV.

BAR

SM. STD.

PAINT

REVISION

CONTRACT NO.

SHEET NO.

RIVETS UNLESS NOTED

DET. LWS

DATE 9-20-54

OPEN HOLES UNLESS NOTED

CHK'R F.F.

DATE 10-1-54

IN CHARGE

FISHER

4090

F1