


LEHIGH STRUCTURAL STEEL CO.
ALLENTOWN, PA.

WEIGHT

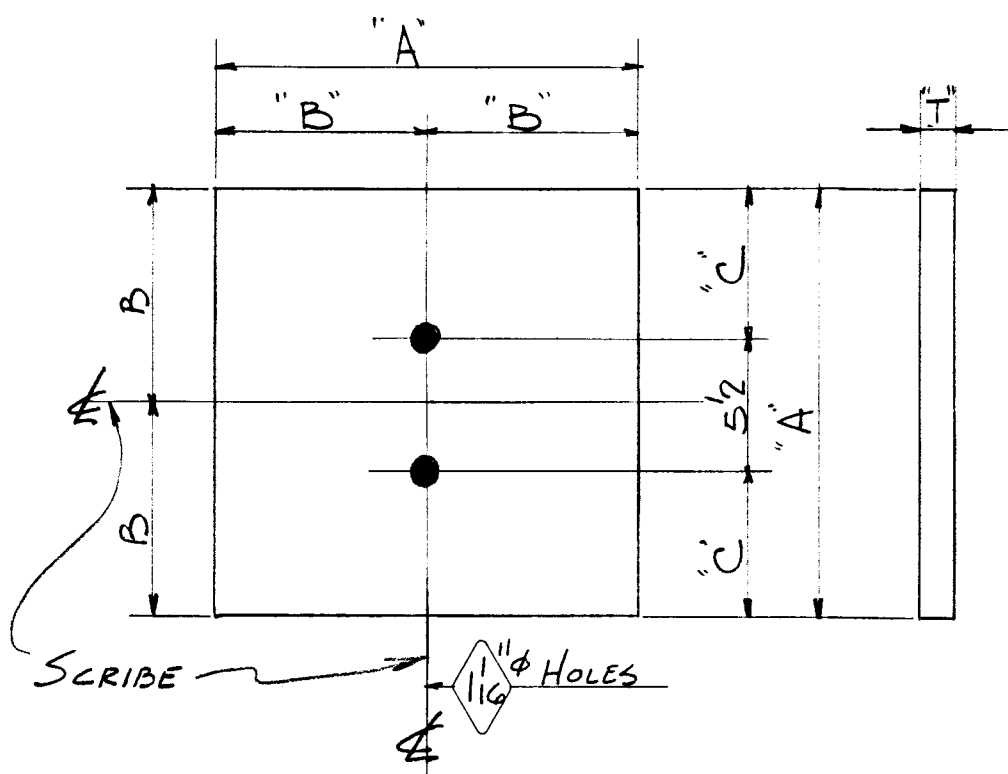

BASE PLATE M.K.S.	TOTAL NO OF PCS.	"A"	"B"	"C"	"T"	
$\frac{1}{KS1}$	1	0'-8	4	1' ¹ / ₄	¹ / ₂	STK.
$\frac{2}{ES2}$	2	0'-10	5	2' ¹ / ₄	³ / ₄	STK.
$\frac{2}{ES3}, \frac{2}{KS3}$	4	1'-0	6	3' ¹ / ₄	1	STK.
$\frac{1}{ES4}, \frac{1}{KS4}$	2	1'-2	7	4' ¹ / ₄	¹ / ₂	STK
$\frac{1}{HS5}$	1	1'-4	8	5' ¹ / ₄	¹ / ₂	STK
$\frac{3}{ES6}$	3	1'-6	9	6' ¹ / ₄	¹ / ₄	STK
$\frac{4}{ES7}, \frac{1}{KS7}, \frac{5}{HS7}, \frac{2}{AS7}$	12	1'-8	10	7' ¹ / ₄	2	STK

No PAINT

Adv. Lot #2

THE HARTFORD PUBLIC LIBRARY		TOTAL	ORD.	PLATE	STD.	BOLT	RIV.	BAR	SM. STD.	PAINT	SLAB
HARTFORD - CONNECTICUT		3744		496							3248
RIVETS	UNLESS NOTED	DET. LWS	DATE 9-20-54	REVISION				CONTRACT NO.		SHEET NO.	
OPEN HOLES	UNLESS NOTED	CHK'R F.F	DATE 10-1-54					4090		F2	
		IN CHARGE FISHER									