


LEHIGH STRUCTURAL STEEL CO.
ALLENTOWN, PA.

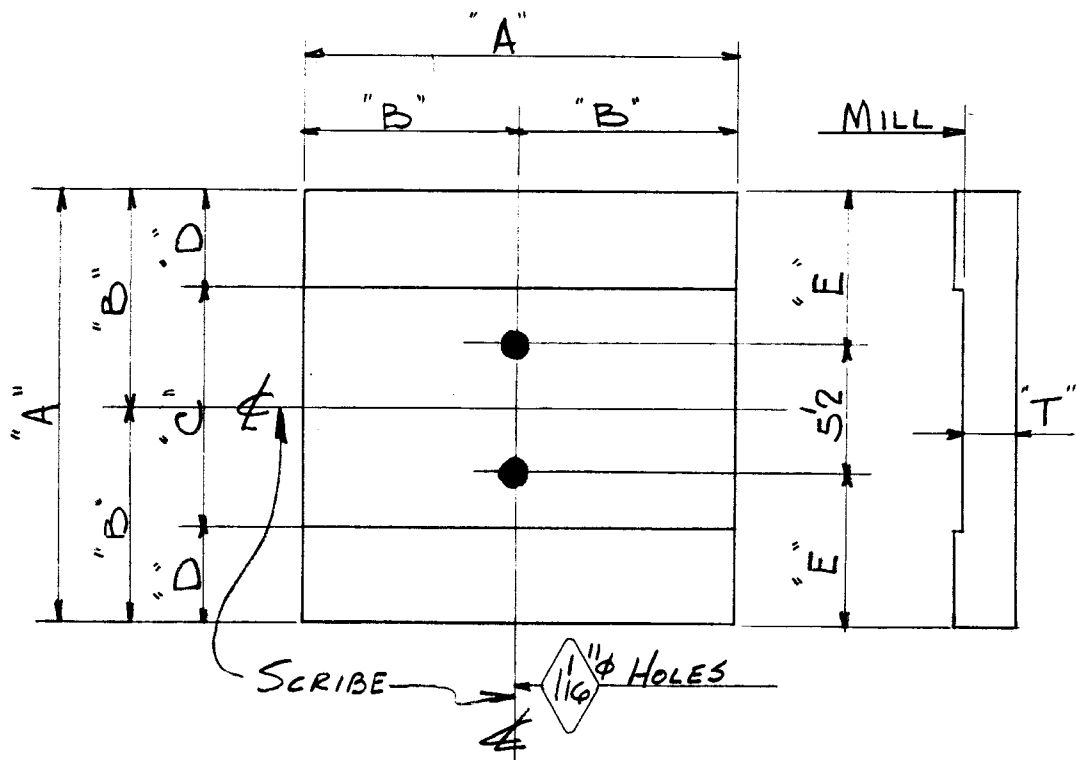

BASE PLATES MKS.	TOTAL NO. OF PLS.	"A"	"B"	"C"	"D"	"E"	"T"		WEIGHT
$\frac{2}{ES8}, \frac{1}{KS8}, \frac{4}{HS8}, \dots$	7	1'-10	11	10 $\frac{1}{2}$	5 $\frac{3}{4}$	8 $\frac{1}{4}$	2 $\frac{1}{2}$	ORD 1-24x25 $\frac{1}{8}$ x16'-8	2548
$\frac{2}{ES9}, \frac{3}{DS9}, \frac{2}{HS9}$	7	2'-0	1'-0	1'-0	6	9 $\frac{1}{4}$	2 $\frac{1}{2}$	ORD 2-24x25 $\frac{1}{8}$ x10'-1	3038
$\frac{1}{KS10}$	1	2'-0	1'-0	10	7	9 $\frac{1}{4}$	3	STK CF 3 $\frac{1}{8}$	517
$\frac{1}{DS11}, \frac{3}{KS11}, \frac{1}{HS11}$	5	2'-2	1'-1	1'-0 $\frac{1}{2}$	6 $\frac{3}{4}$	10 $\frac{1}{4}$	3	STK. CF. 3 $\frac{1}{8}$	3036
$\frac{1}{ES12}, \frac{1}{KS12}$	2	2'-4	1'-2	1'-0	8	11 $\frac{1}{4}$	3 $\frac{1}{2}$	STK CF 3 $\frac{3}{4}$	1686
$\frac{1}{AS13}$	1	2'-6	1'-3	1'-0 $\frac{1}{2}$	8 $\frac{3}{4}$	1'-0 $\frac{1}{4}$	3 $\frac{1}{2}$	STK. CF. 3 $\frac{3}{4}$	968
$\frac{2}{CS14}$	2	2'-8	1'-4	1'-2 $\frac{1}{2}$	8 $\frac{3}{4}$	1'-1 $\frac{1}{4}$	3 $\frac{1}{2}$	STK. CF 3 $\frac{3}{4}$	2211
$\frac{1}{ES15}$	1	3'-2	1'-7	1'-2 $\frac{1}{2}$	11 $\frac{3}{4}$	1'-4 $\frac{1}{4}$	4 $\frac{1}{2}$	ORD 1-42x43 $\frac{1}{4}$ x10'-0 $\frac{1}{2}$	1967
$\frac{1}{ES16}$	1	3'-4	1'-8	1'-6	11	1'-5 $\frac{1}{4}$	4 $\frac{1}{2}$	ORD @ 42x43 $\frac{1}{4}$ x10'-0 $\frac{1}{2}$	2179
$\frac{1}{AS17}$	1	3'-6	1'-9	1'-6	1'-0	1'-6 $\frac{1}{4}$	4 $\frac{1}{2}$	ORD @ 42x43 $\frac{1}{4}$ x10'-0 $\frac{1}{2}$	2408
$\frac{1}{AS18}$	1	3'-4	1'-8	1'-5 $\frac{1}{2}$	11 $\frac{1}{4}$	1'-5 $\frac{1}{4}$	5	ORD @ 44x54x10'-8 $\frac{1}{2}$	2409
$\frac{1}{CS19}, \frac{1}{BS19}$	2	3'-8	1'-10	1'-6	1'-1	1'-7 $\frac{1}{4}$	5	ORD 1-44x54x10'-8 $\frac{1}{2}$	5855
$\frac{1}{BS20}$	1	3'-10	1'-11	1'-6	1'-2	1'-8 $\frac{1}{4}$	5 $\frac{1}{2}$	ORD @ 48x53 $\frac{1}{4}$ x11'-10 $\frac{1}{2}$	3481
$\frac{2}{BS21}$	2	4'-0	2'-0	1'-6	1'-3	1'-9 $\frac{1}{4}$	5 $\frac{1}{2}$	ORD 1 @ 48x53 $\frac{1}{4}$ x11'-10 $\frac{1}{2}$	7595
$\frac{1}{CS22}$	1	4'-2	2'-1	1'-6	1'-4	1'-10 $\frac{1}{4}$	6	ORD 1-50x64x8'-6	4489
$\frac{1}{ES23}, \frac{1}{KS23}, \frac{1}{HS23}$	3	2'-0	1'-0	10	7	9 $\frac{1}{4}$	2 $\frac{1}{2}$	ORD 2-24x25 $\frac{1}{8}$ x10'-1	1302
$\frac{1}{AS24}$	1	2'-6	1'-3	1'-2 $\frac{1}{2}$	7 $\frac{3}{4}$	1'-0 $\frac{1}{4}$	3 $\frac{1}{2}$	STK. CF. 3 $\frac{3}{4}$	968
$\frac{2}{AS25}$	2	1'-10	11	1'-0	5	8 $\frac{1}{4}$	2 $\frac{1}{2}$	ORD 1-24x25 $\frac{1}{8}$ x16'-8	728

No PAINT

ADV. LOT #2

THE HARTFORD PUBLIC LIBRARY HARTFORD - CONNECTICUT		TOTAL 44977	ORD. 35591	PLATE	STD.	BOLT	RIV.	BAR	SM. STD.	PAINT	SLAB 9386	
RIVETS UNLESS NOTED	DET. LWS CHK'R FF. IN CHARGE FISHER	DATE 9-21-54 DATE 10-1-54	REVISION 1-31-55 :- ① AS17 removed, modified and used as ma on Sheet B20						CONTRACT NO. 4090		SHEET NO. F3	