


LEHIGH STRUCTURAL STEEL CO.
ALLENTOWN, PA.

WEIGHT

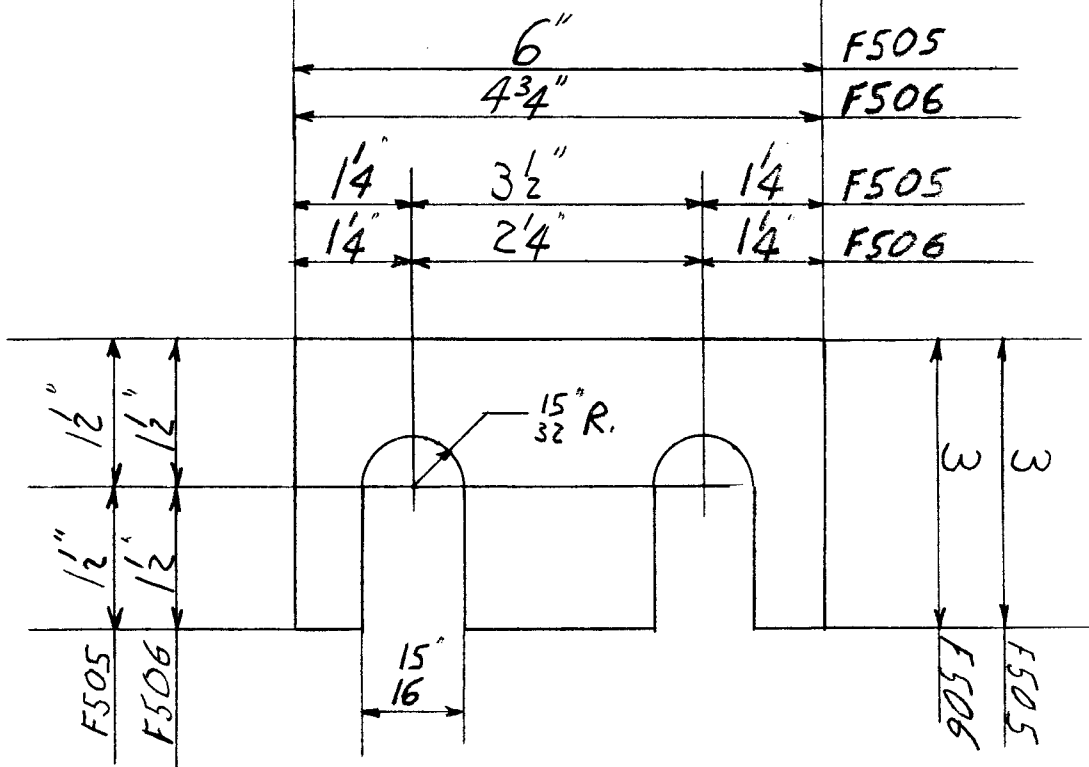

LOT NO.						
MK.	5	6	7	8	9	PLATE SIZE
F505	80	30	60	70	30	3 x 1/8" x 6"
F506		55	90			3 x 1/8" x 4 3/4"
-		65	100			2 x 1/8" x 6 1/2"
-		15	30			2 x 1/16" x 6 1/2"

Stock
PLAIN
PLAIN

(INT.) LOT NO					
LOT	5	6	7	8	9
F505	51	19	38	45	19
F506		28	46		
-		30	46		
-		3	7		
51 80 137 45 19					

SHIMS

No Paint

HARTFORD PUBLIC LIBRARY
HARTFORD - CONN.

TOTAL

ORD.

PLATE

STD.

BOLT

RIV.

BAR

SM. STD.

PAINT

332

332

RIVETS

UNLESS NOTED

DET. R.G.H

DATE 12-22-54

REVISION

CHK'R

DATE

IN CHARGE

CLF

CONTRACT NO.

SHEET NO.

4090

F 6