


LEHIGH STRUCTURAL STEEL CO.
ALLENTOWN, PA.

WEIGHT

Sh.No
FD17

Gnt.
No.
4090

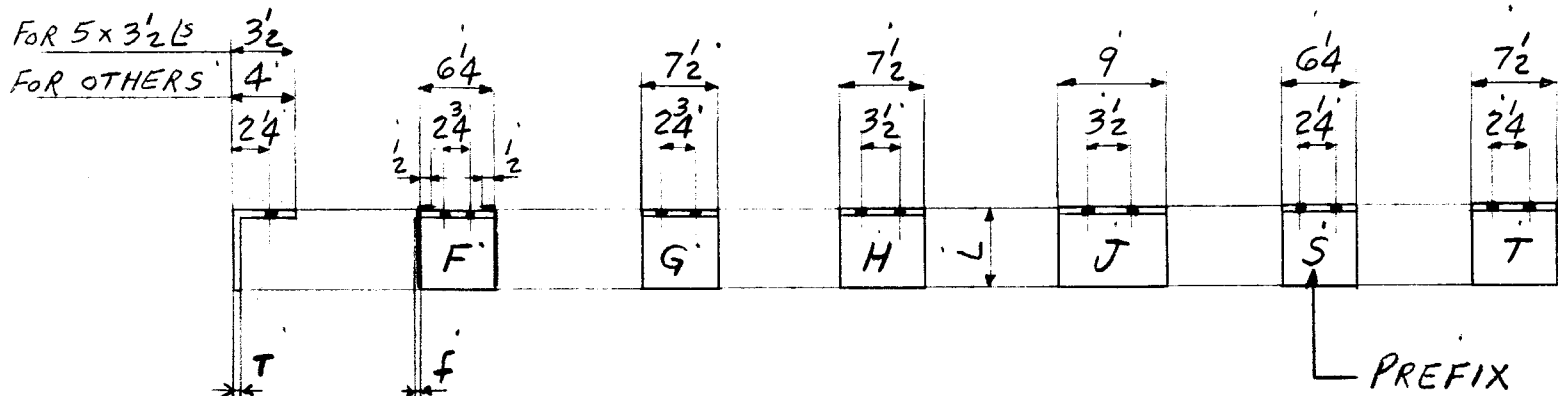

L-4x3x3/8"	334'
Do	335'
L-4x4x3/8	434'
Do	435'
L-4x4x1/2	444'
Do	445'
Do	446'
L-5x3 1/2x1/2	544'
Do	545'
L-4x4x5/8	455'
Do	456'
L-5x3 1/2x5/8	554'
Do	555'
Do	556'
L-6x4x5/8	654'
Do	655'
Do	656'
L-5x3 1/2x3/4	565'
Do	566'
L-6x4x3/4	664'
Do	665'
Do	666'
L-7x4x3/4	764'
Do	765'
Do	766'
L-8x4x3/4	864'
L-6x4x3/8	675'
Do	676'
L-7x4x3/8	775'
Do	776'
L-8x4x3/8	875'
Do	876'

Number followed by "x" denotes 1/16" holes
do do do y do 15/16" do

"L" DIMENSION ——— WELD SIZE IN SIXTEENTHS
——— L THICKNESS IN EIGHTHS

Example F435X is L 4x4x3/8x0'6 1/4 (weld size 5/16)

TOTAL		ORD.	PLATE	STD.	BOLT	RIV.	BAR	SM. STD.	PAINT		
REVISIONS	UNLESS NOTED	DET. HJS	DATE 2-18-55	REVISION				CONTRACT NO.		SHEET NO.	
OPEN HOLES	UNLESS NOTED	CHK'R CLF	DATE 2/18/55					See Above		See Above	
		IN CHARGE CLF									