

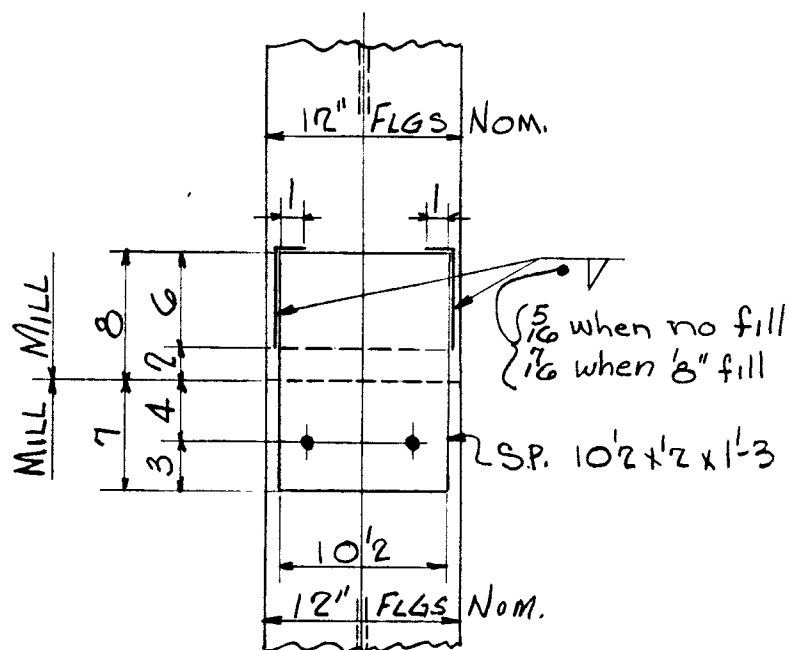
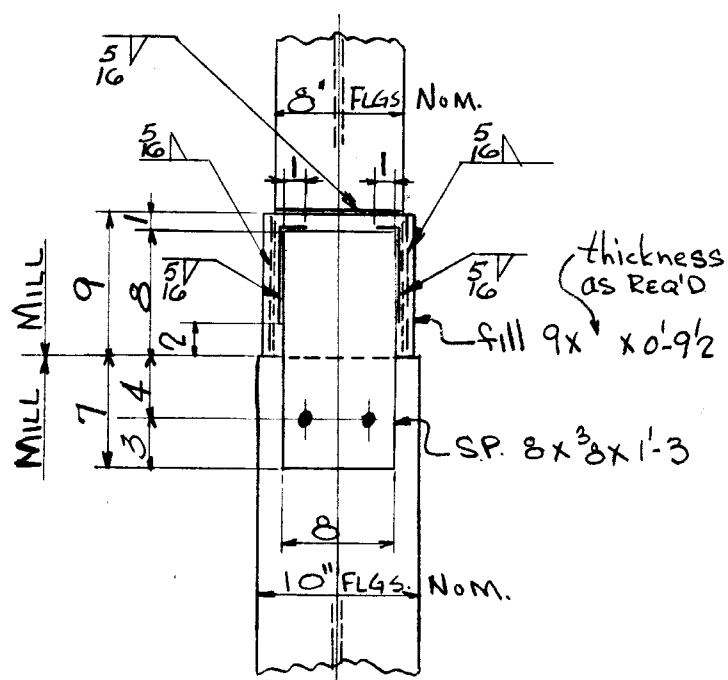
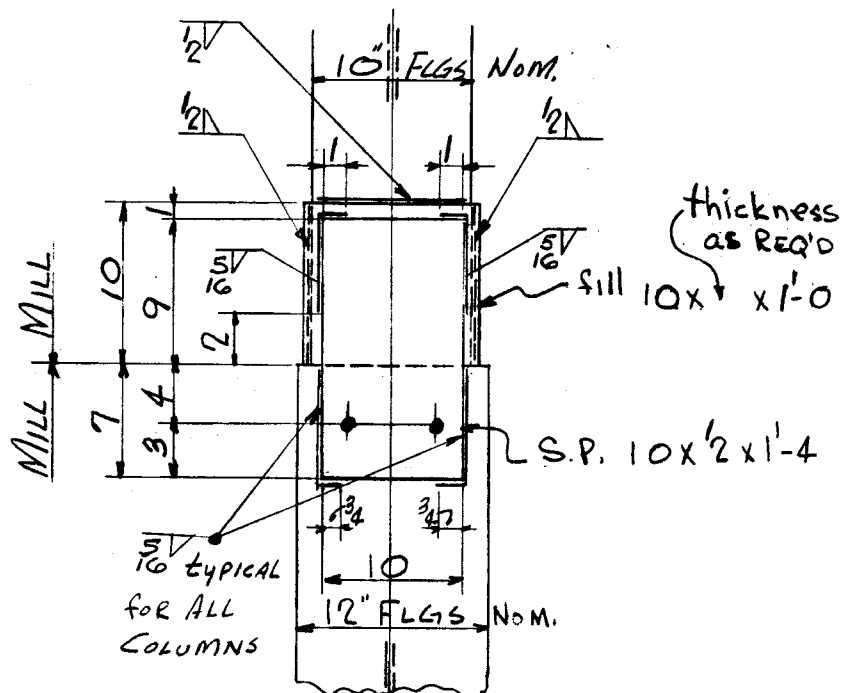
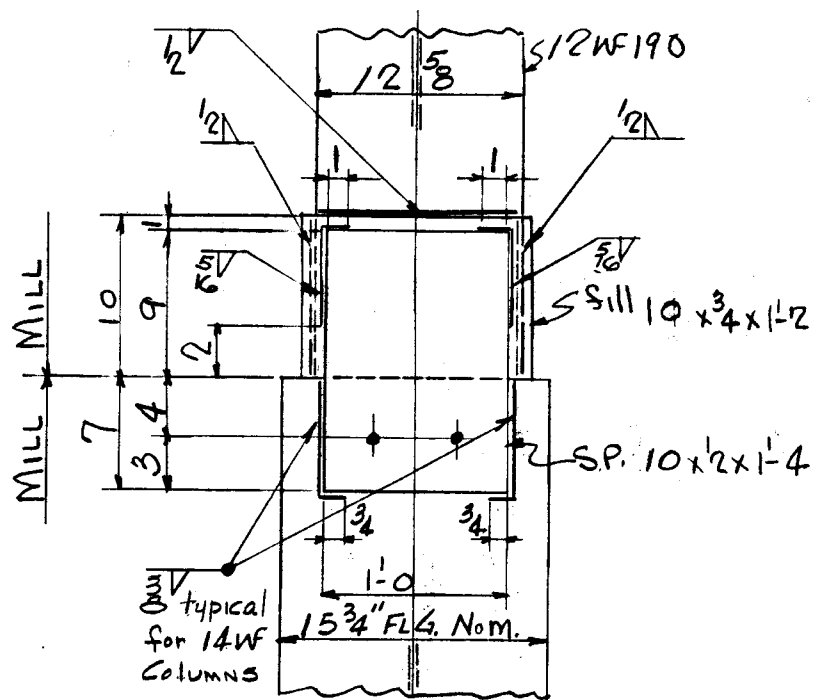


LEHIGH STRUCTURAL STEEL CO.
ALLENTOWN, PA.

WEIGHT

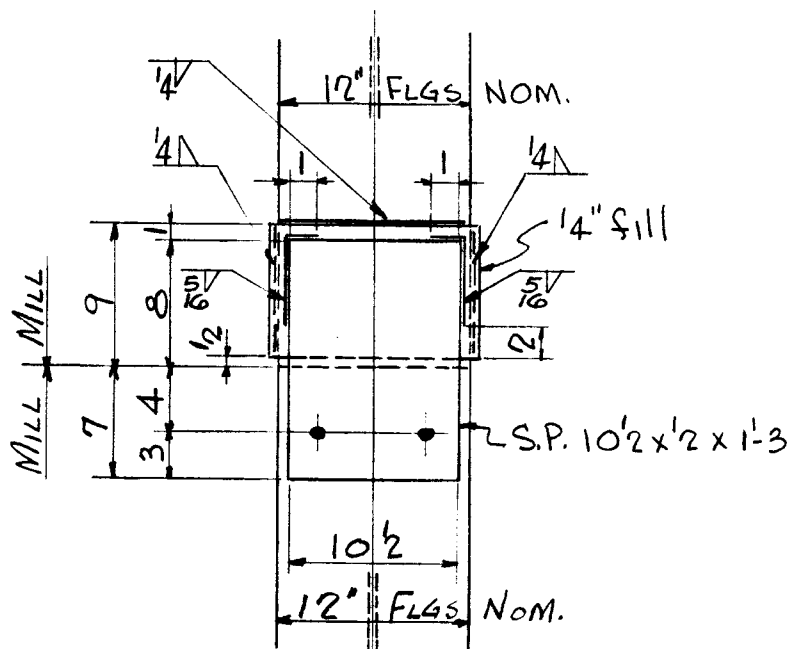

COLUMN SPLICES WITH OR WITHOUT 8" FILLERS

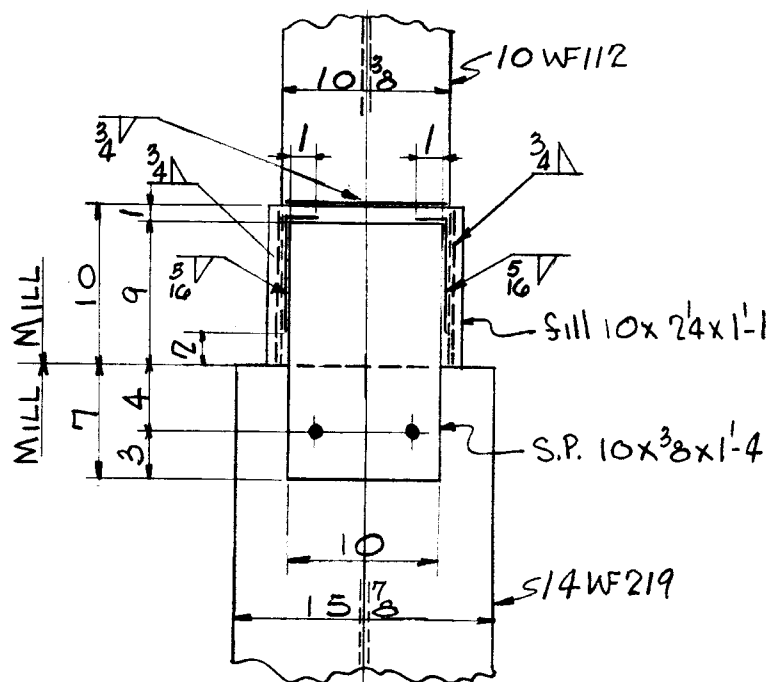

COLUMN SPLICES WITH 1/4" + thk FILLERS OR THICKER

THE HARTFORD PUBLIC LIBRARY
HARTFORD - CONNECTICUT

RIVETS UNLESS NOTED DET. LWS DATE 9-27-54
OPEN HOLES 3/16" UNLESS NOTED 1/16" IN CHARGE FISHER

TOTAL ORD. PLATE STD. BOLT RIV. BAR SM. STD. PAINT

CONTRACT NO. SHEET NO.

4090

FDI