



LEHIGH STRUCTURAL STEEL CO.
ALLENTOWN, PA.


WEIGHT

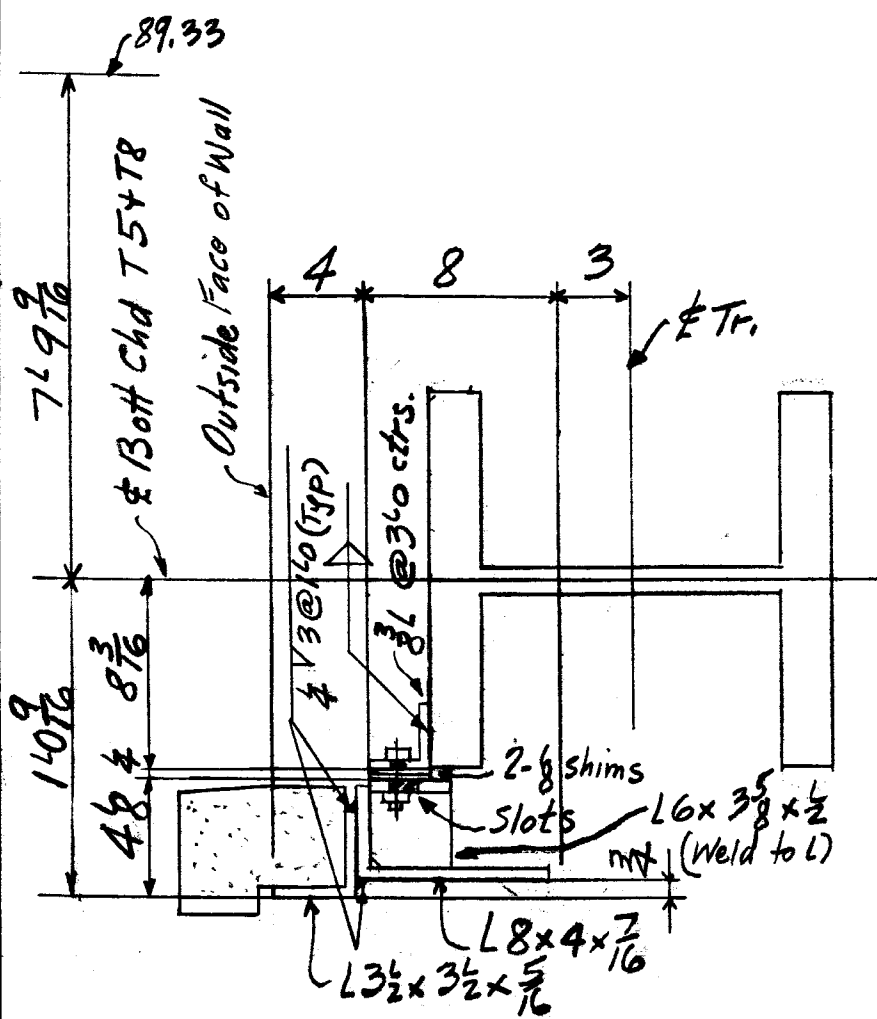


Lintel L2 @ Truss T5+T8

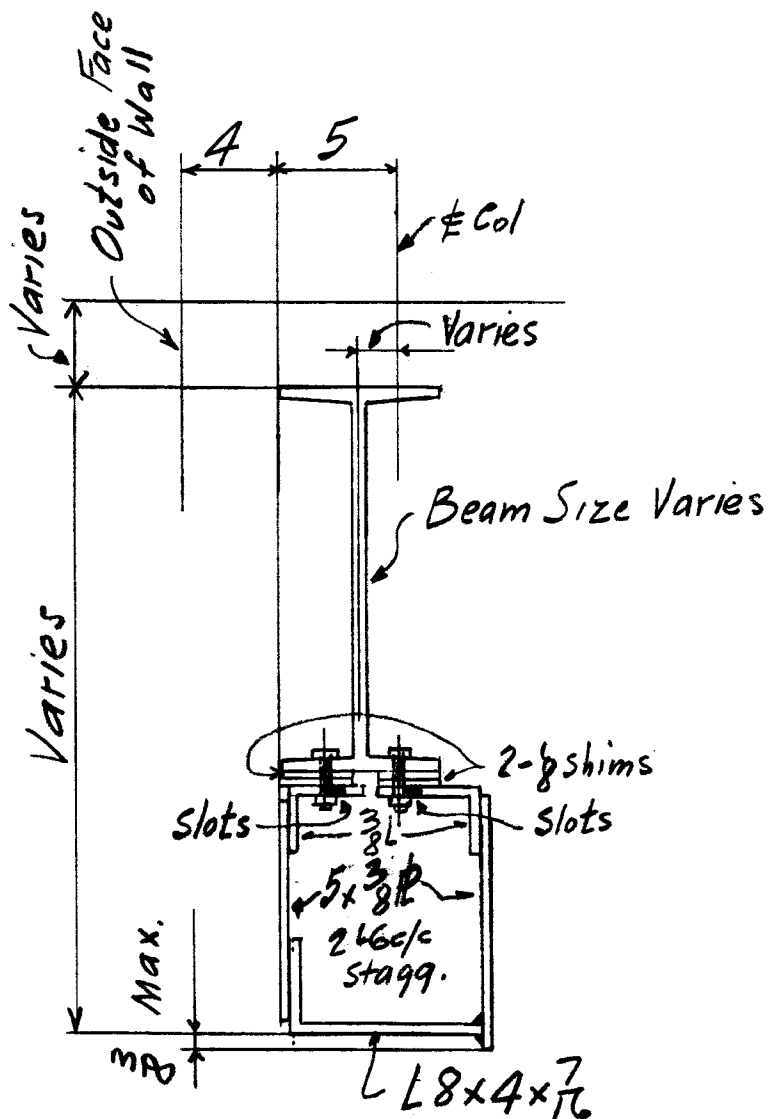

Lintel L1 to Beams

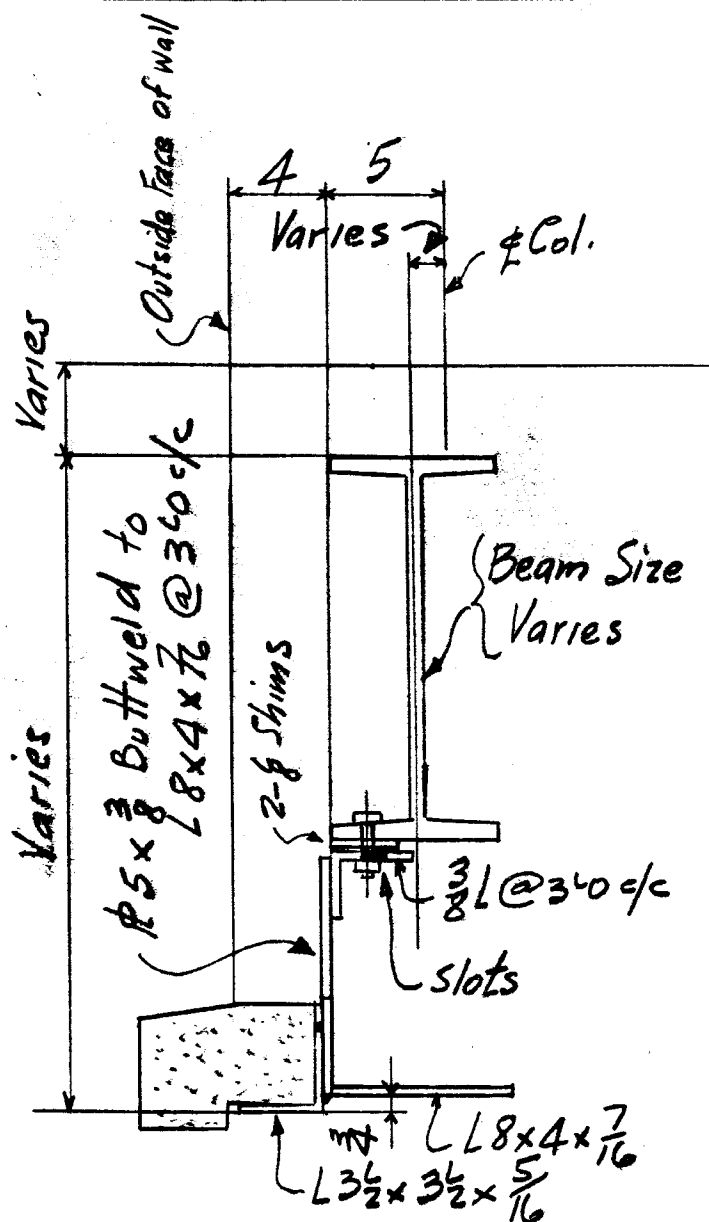

Lintel L2 @ Beams.
(Use this type where
eye brow is omitted)

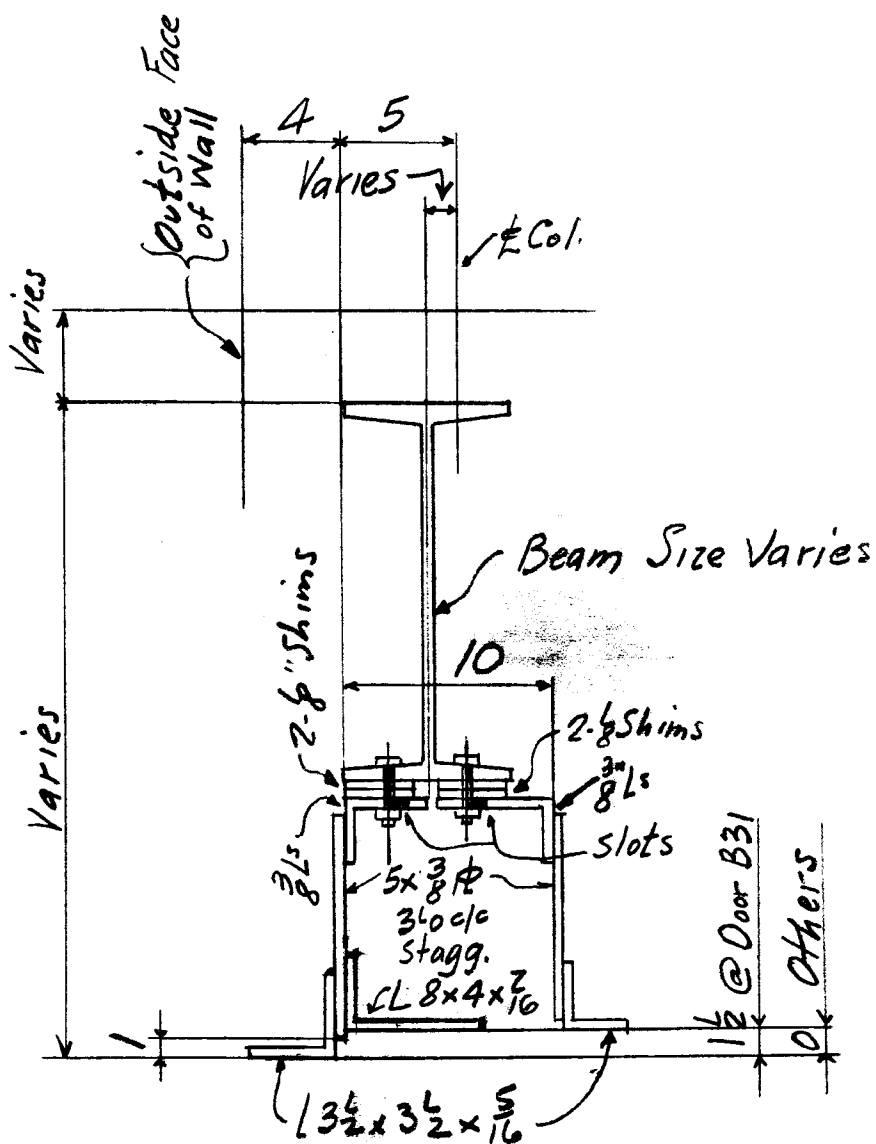

Lintel L4 to Beams

Hartford Public Library
Hartford, Conn.

TOTAL

ORD.

PLATE

STD.

BOLT

RIV.

BAR

SM. STD.

PAINT

RIVETS

UNLESS NOTED

DET.

CLF

DATE

11/17/54

OPEN HOLES

13

UNLESS NOTED

CHK'R

DATE

12/22/54

IN CHARGE

CLF

REVISION

Chgd for appr. 12/3/54
" " " 12/22/54

CONTRACT NO.

SHEET NO.

4090

FD10