



LEHIGH STRUCTURAL STEEL CO.
ALLENTOWN, PA.


WEIGHT

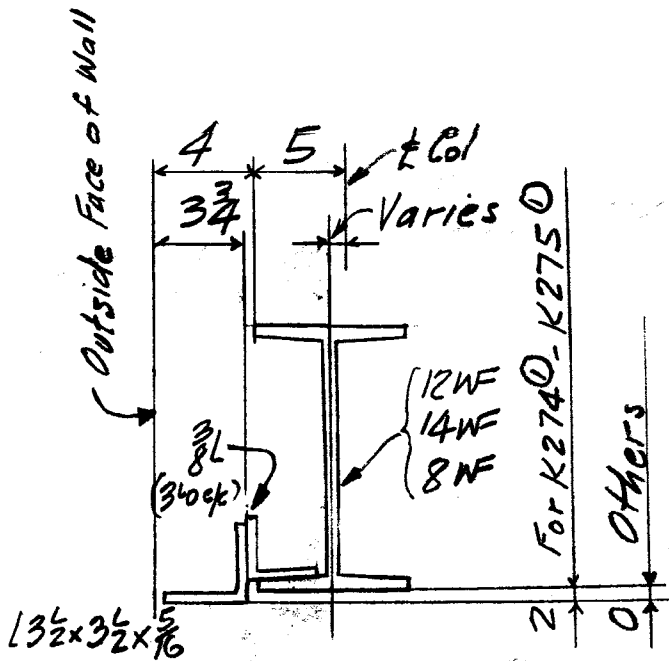

Lintel L6 to Beam.

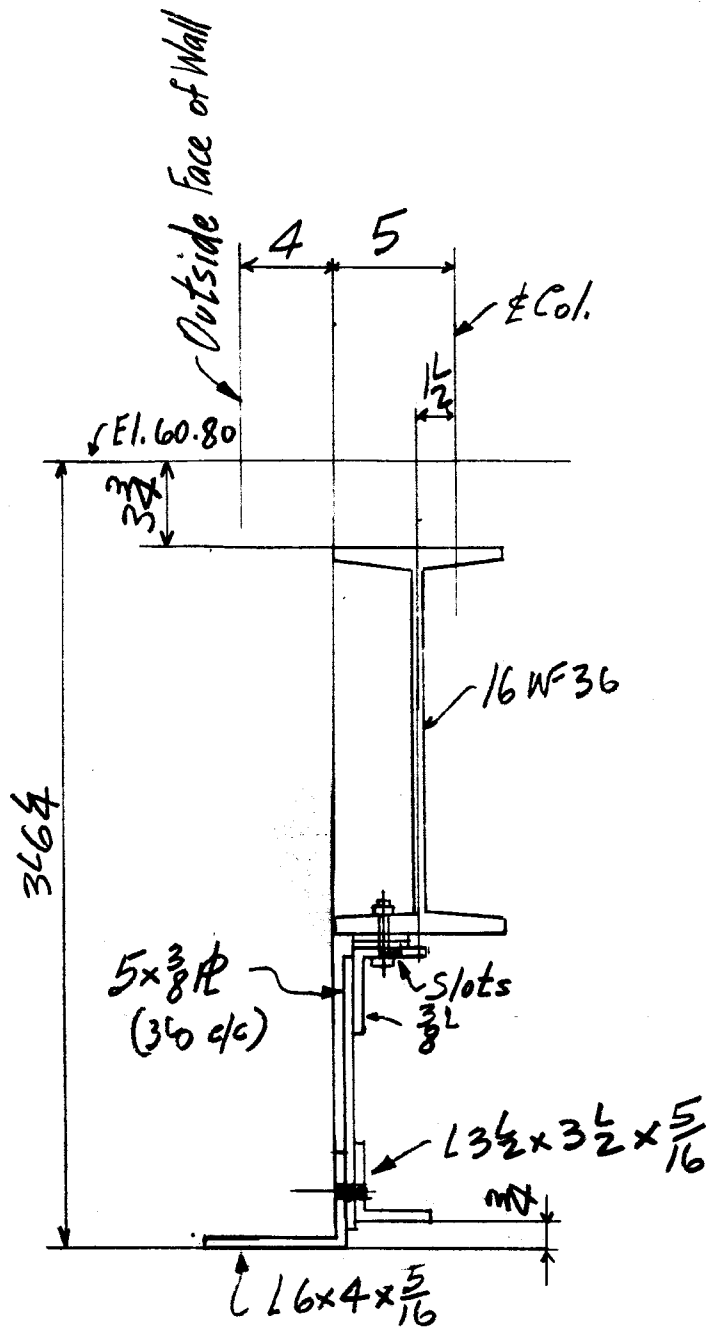

Lintel L9 to Beam

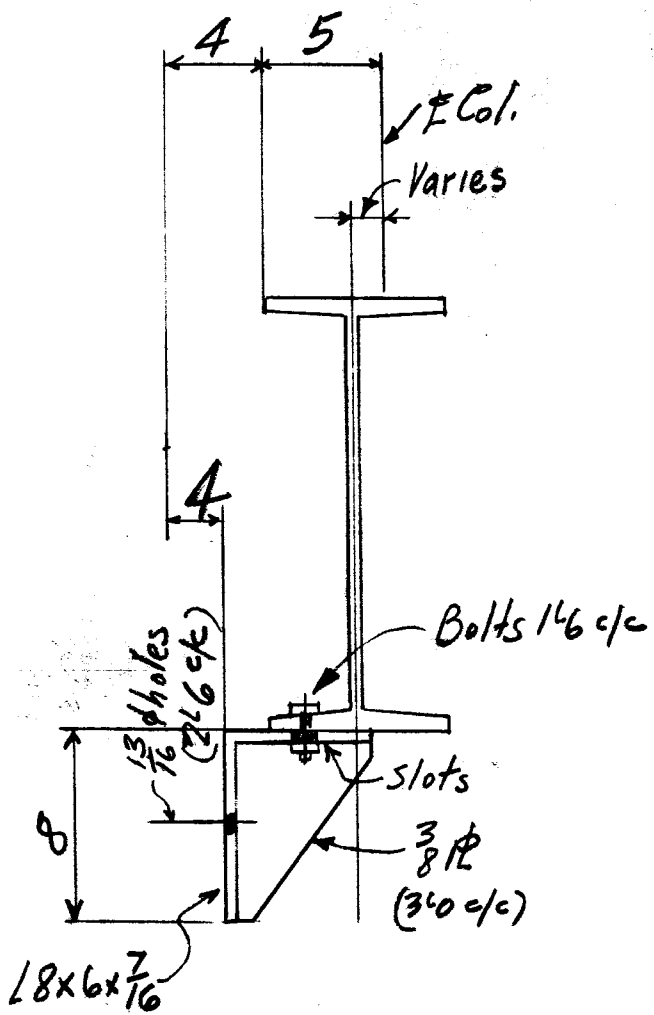

Lintel L8 to Beams

Hartford Public Library
Hartford, Conn.

TOTAL

ORD.

PLATE

STD.

BOLT

RIV.

BAR

SM. STD.

PAINT

RIVETS UNLESS NOTED

DET. CLF DATE 11/18/54

REVISION Rev. L6 to Bm. 12/21/54
Rev. L9

CONTRACT NO.

SHEET NO.

OPEN HOLES 13/16 UNLESS NOTED

CHK'R DATE
IN CHARGE CLF

4090

FD11