


LEHIGH STRUCTURAL STEEL CO.
ALLENTOWN, PA.

WEIGHT

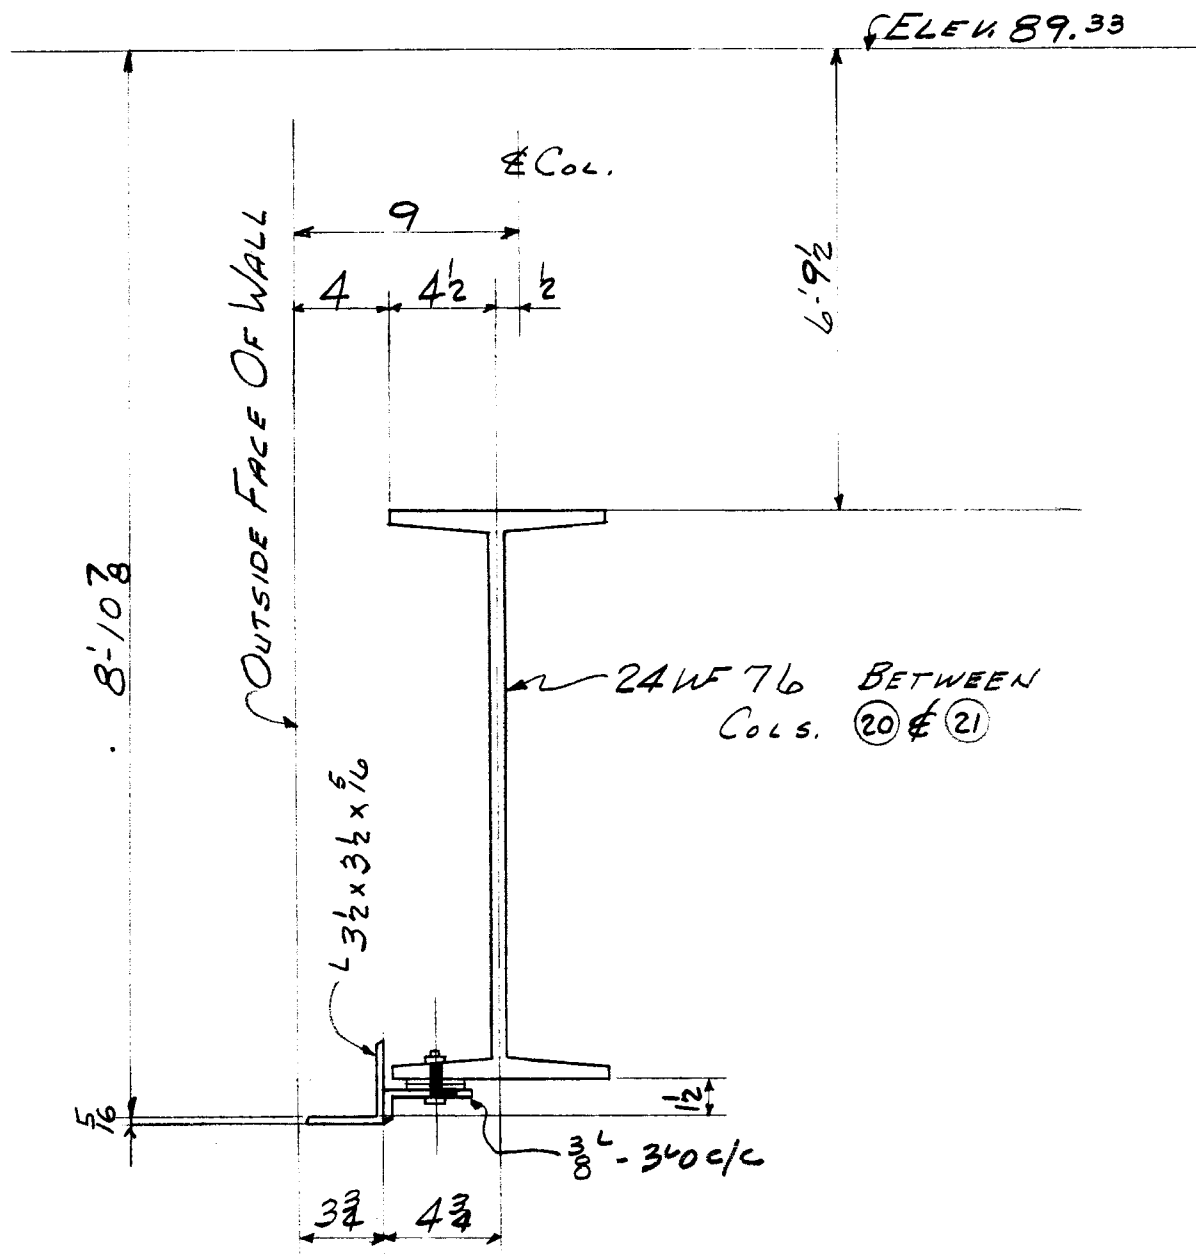

HARTFORD PUBLIC LIBRARY
HARTFORD, CONN.

TOTAL

ORD.

PLATE

STD.

BOLT

RIV.

BAR

SM. STD.

PAINT

DET. F.L.G.

DATE Nov. 27, 54

CHK'R

DATE

IN CHARGE C.F.

REVISION

CONTRACT NO.

4090

SHEET NO.

FD14