



LEHIGH STRUCTURAL STEEL CO.
ALLENTOWN, PA.

WEIGHT

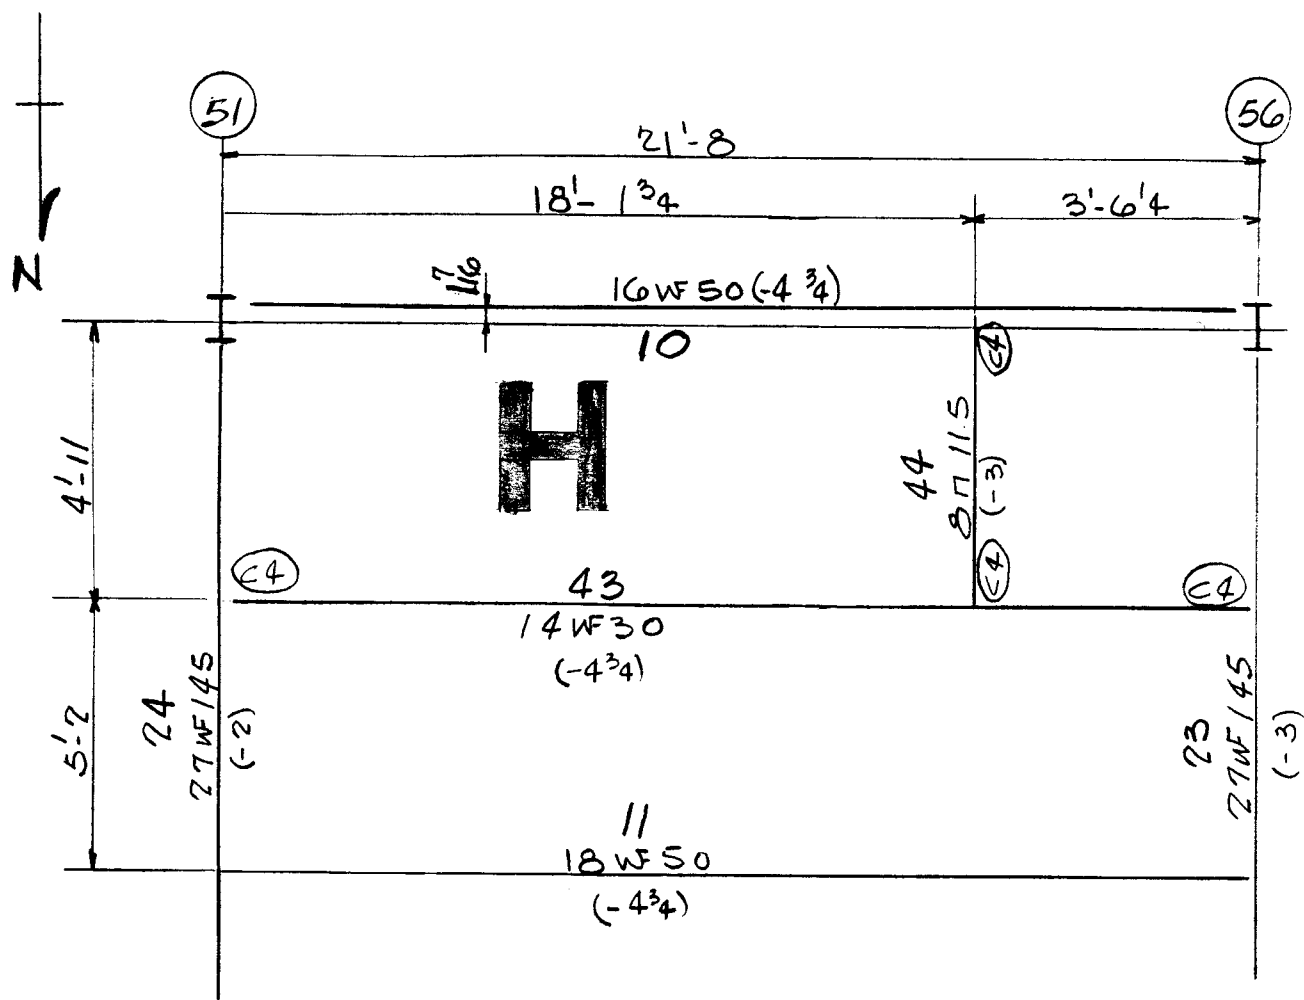

MEZZANINE FLOOR FRAMING PLAN

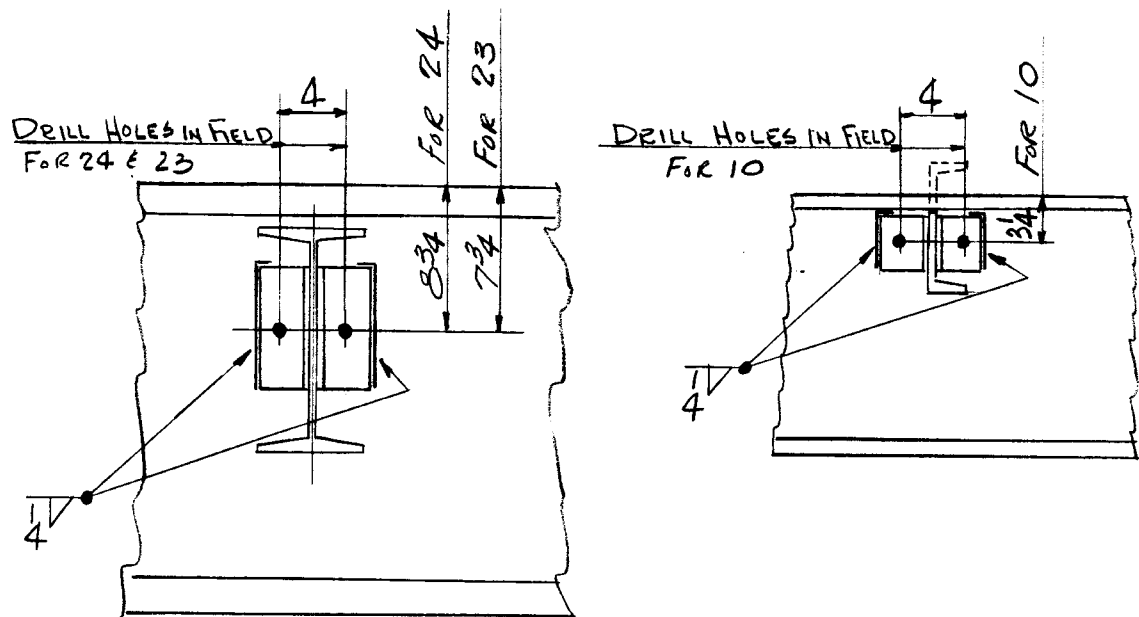

THE HARTFORD PUBLIC LIBRARY
HARTFORD - CONNECTICUT

TOTAL

ORD.

PLATE

STD.

BOLT

RIV.

BAR

SM. STD.

PAINT

RIVETS UNLESS NOTED

DET. LWS DATE 3-25-55

REVISION

CONTRACT NO.

SHEET NO.

OPEN HOLES 1/3" UNLESS NOTED
10

CHK'R RMB DATE 4-1-55

IN CHARGE FISHER

4090

FD18