
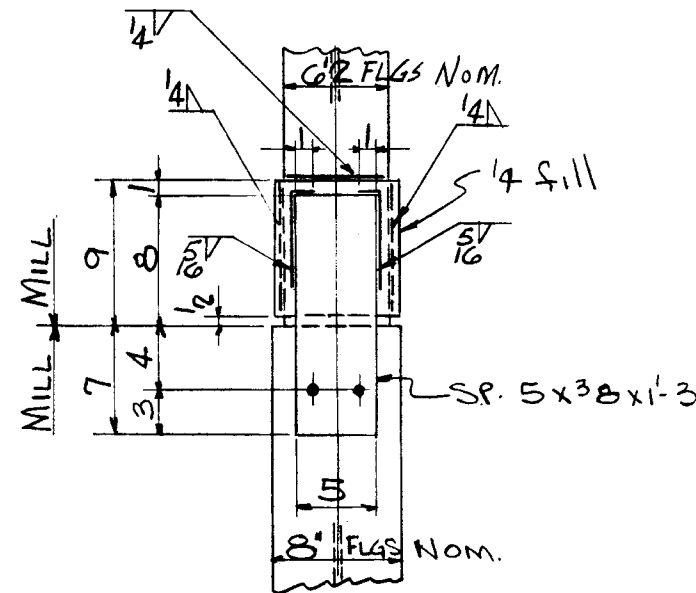
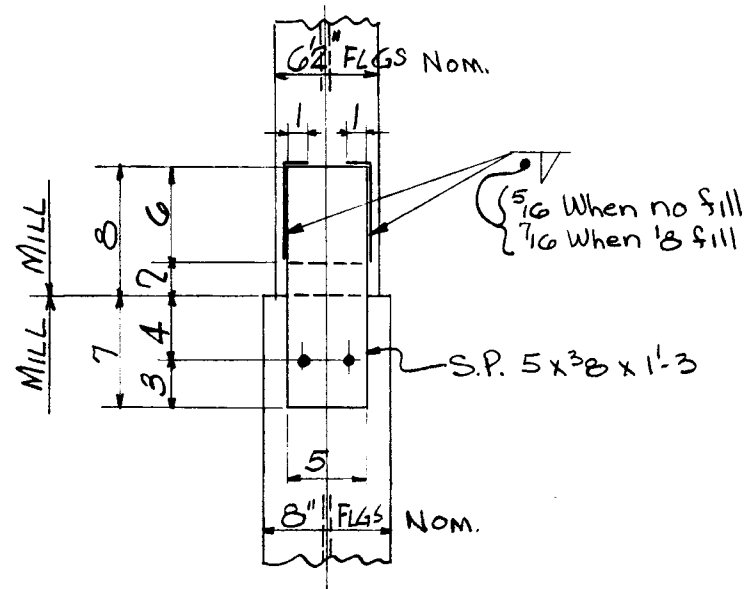
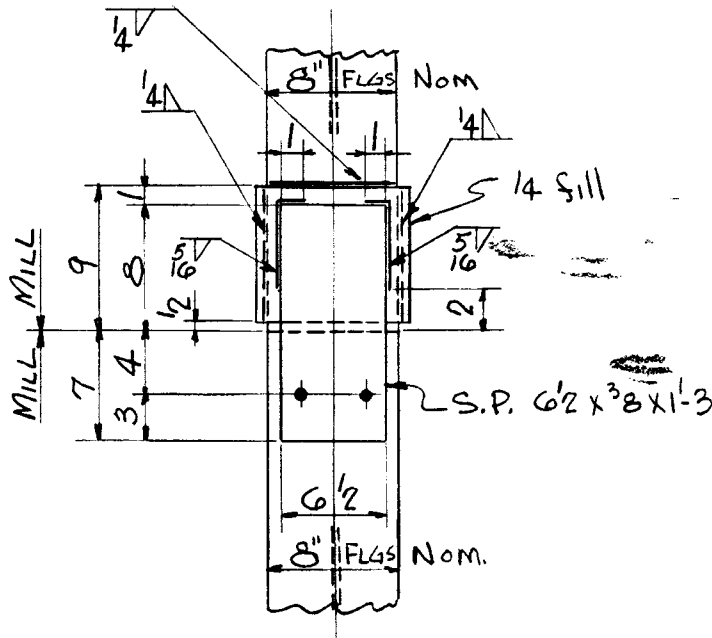
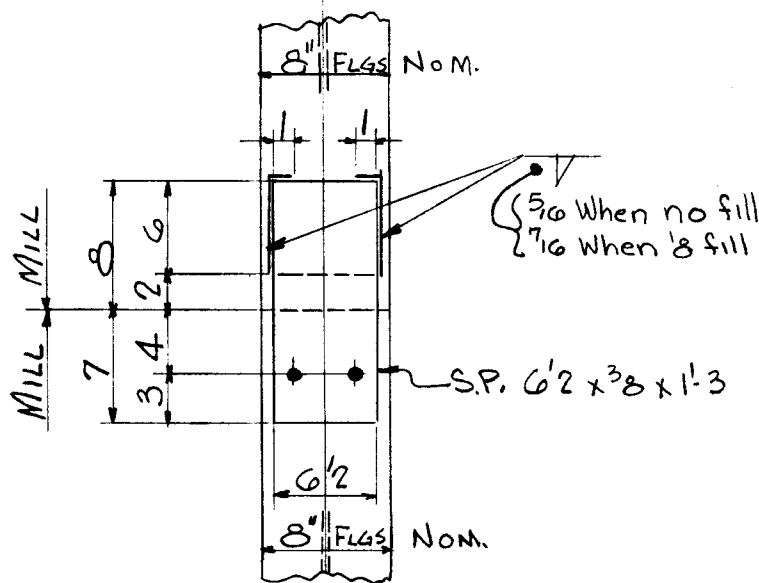
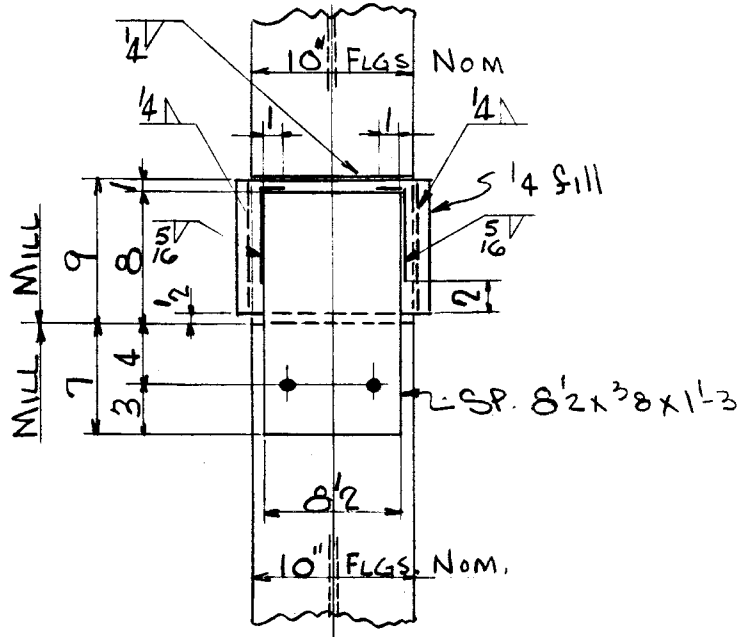


LEHIGH STRUCTURAL STEEL CO.
ALLENTOWN, PA.

WEIGHT

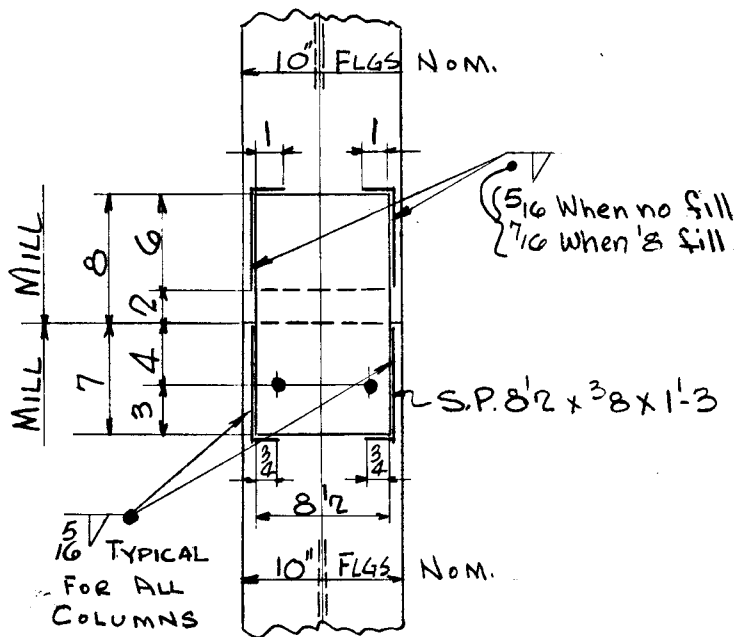

COLUMNS SPLICES WITH OR
WITHOUT 8" FILLERS

COLUMN SPLICES WITH 1/4" THK.
FILLERS OR THICKER

THE HARTFORD PUBLIC LIBRARY
HARTFORD - CONNECTICUT

TOTAL

ORD.

PLATE

STD.

BOLT

RIV.

BAR

SM. STD.

PAINT

RIVETS

UNLESS NOTED

DET.

LWS

DATE

9-27-54

REVISION

CHK'R

DATE

IN CHARGE

FISHER

CONTRACT NO.

SHEET NO.

OPEN HOLES 3/4" UNLESS NOTED 1/6

4090

FD2