



LEHIGH STRUCTURAL STEEL CO.
ALLENTOWN, PA.

WEIGHT


SPLICE PLATES

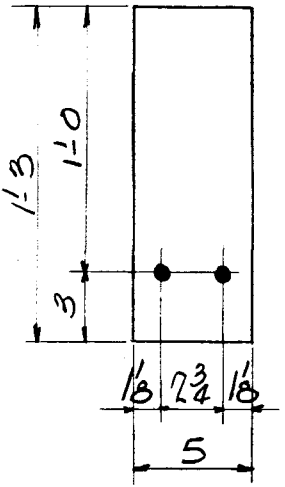


5x3/8x1'-3-Mk. C200X

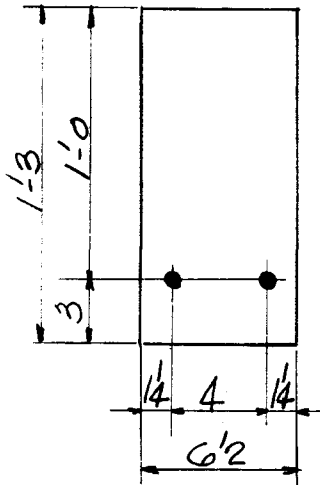


6 1/2x3/8x1'-3-Mk. C201X

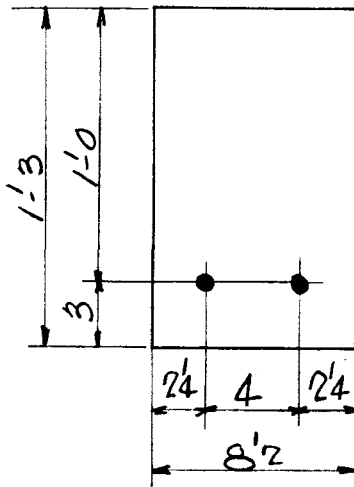

8 1/2x3/8x1'-3-Mk. C202X

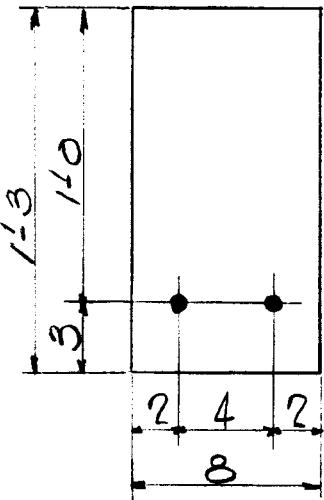

8x3/8x1'-3-Mk. C203X

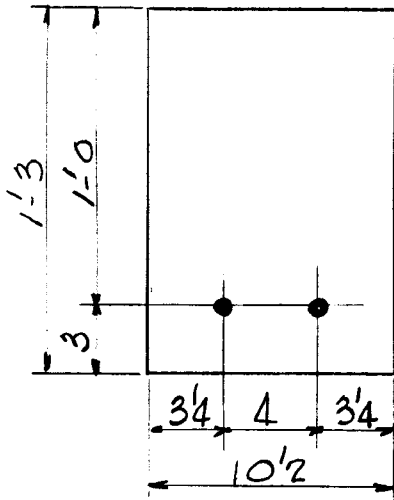

10 1/2x1/2x1'-3-Mk. C204X

THE HARTFORD PUBLIC LIBRARY
HARTFORD - CONNECTICUT

TOTAL

ORD.

PLATE

STD.

BOLT

RIV.

BAR

SM. STD.

PAINT

RIVETS UNLESS NOTED

DET.

LWS

DATE

10-13-54

REVISION

CHK'R

DATE

IN CHARGE

FISHER

CONTRACT NO.

SHEET NO.

OPEN HOLES 13/16 UNLESS NOTED

4090

FD3