


LEHIGH STRUCTURAL STEEL CO.
ALLENTOWN, PA.

WEIGHT

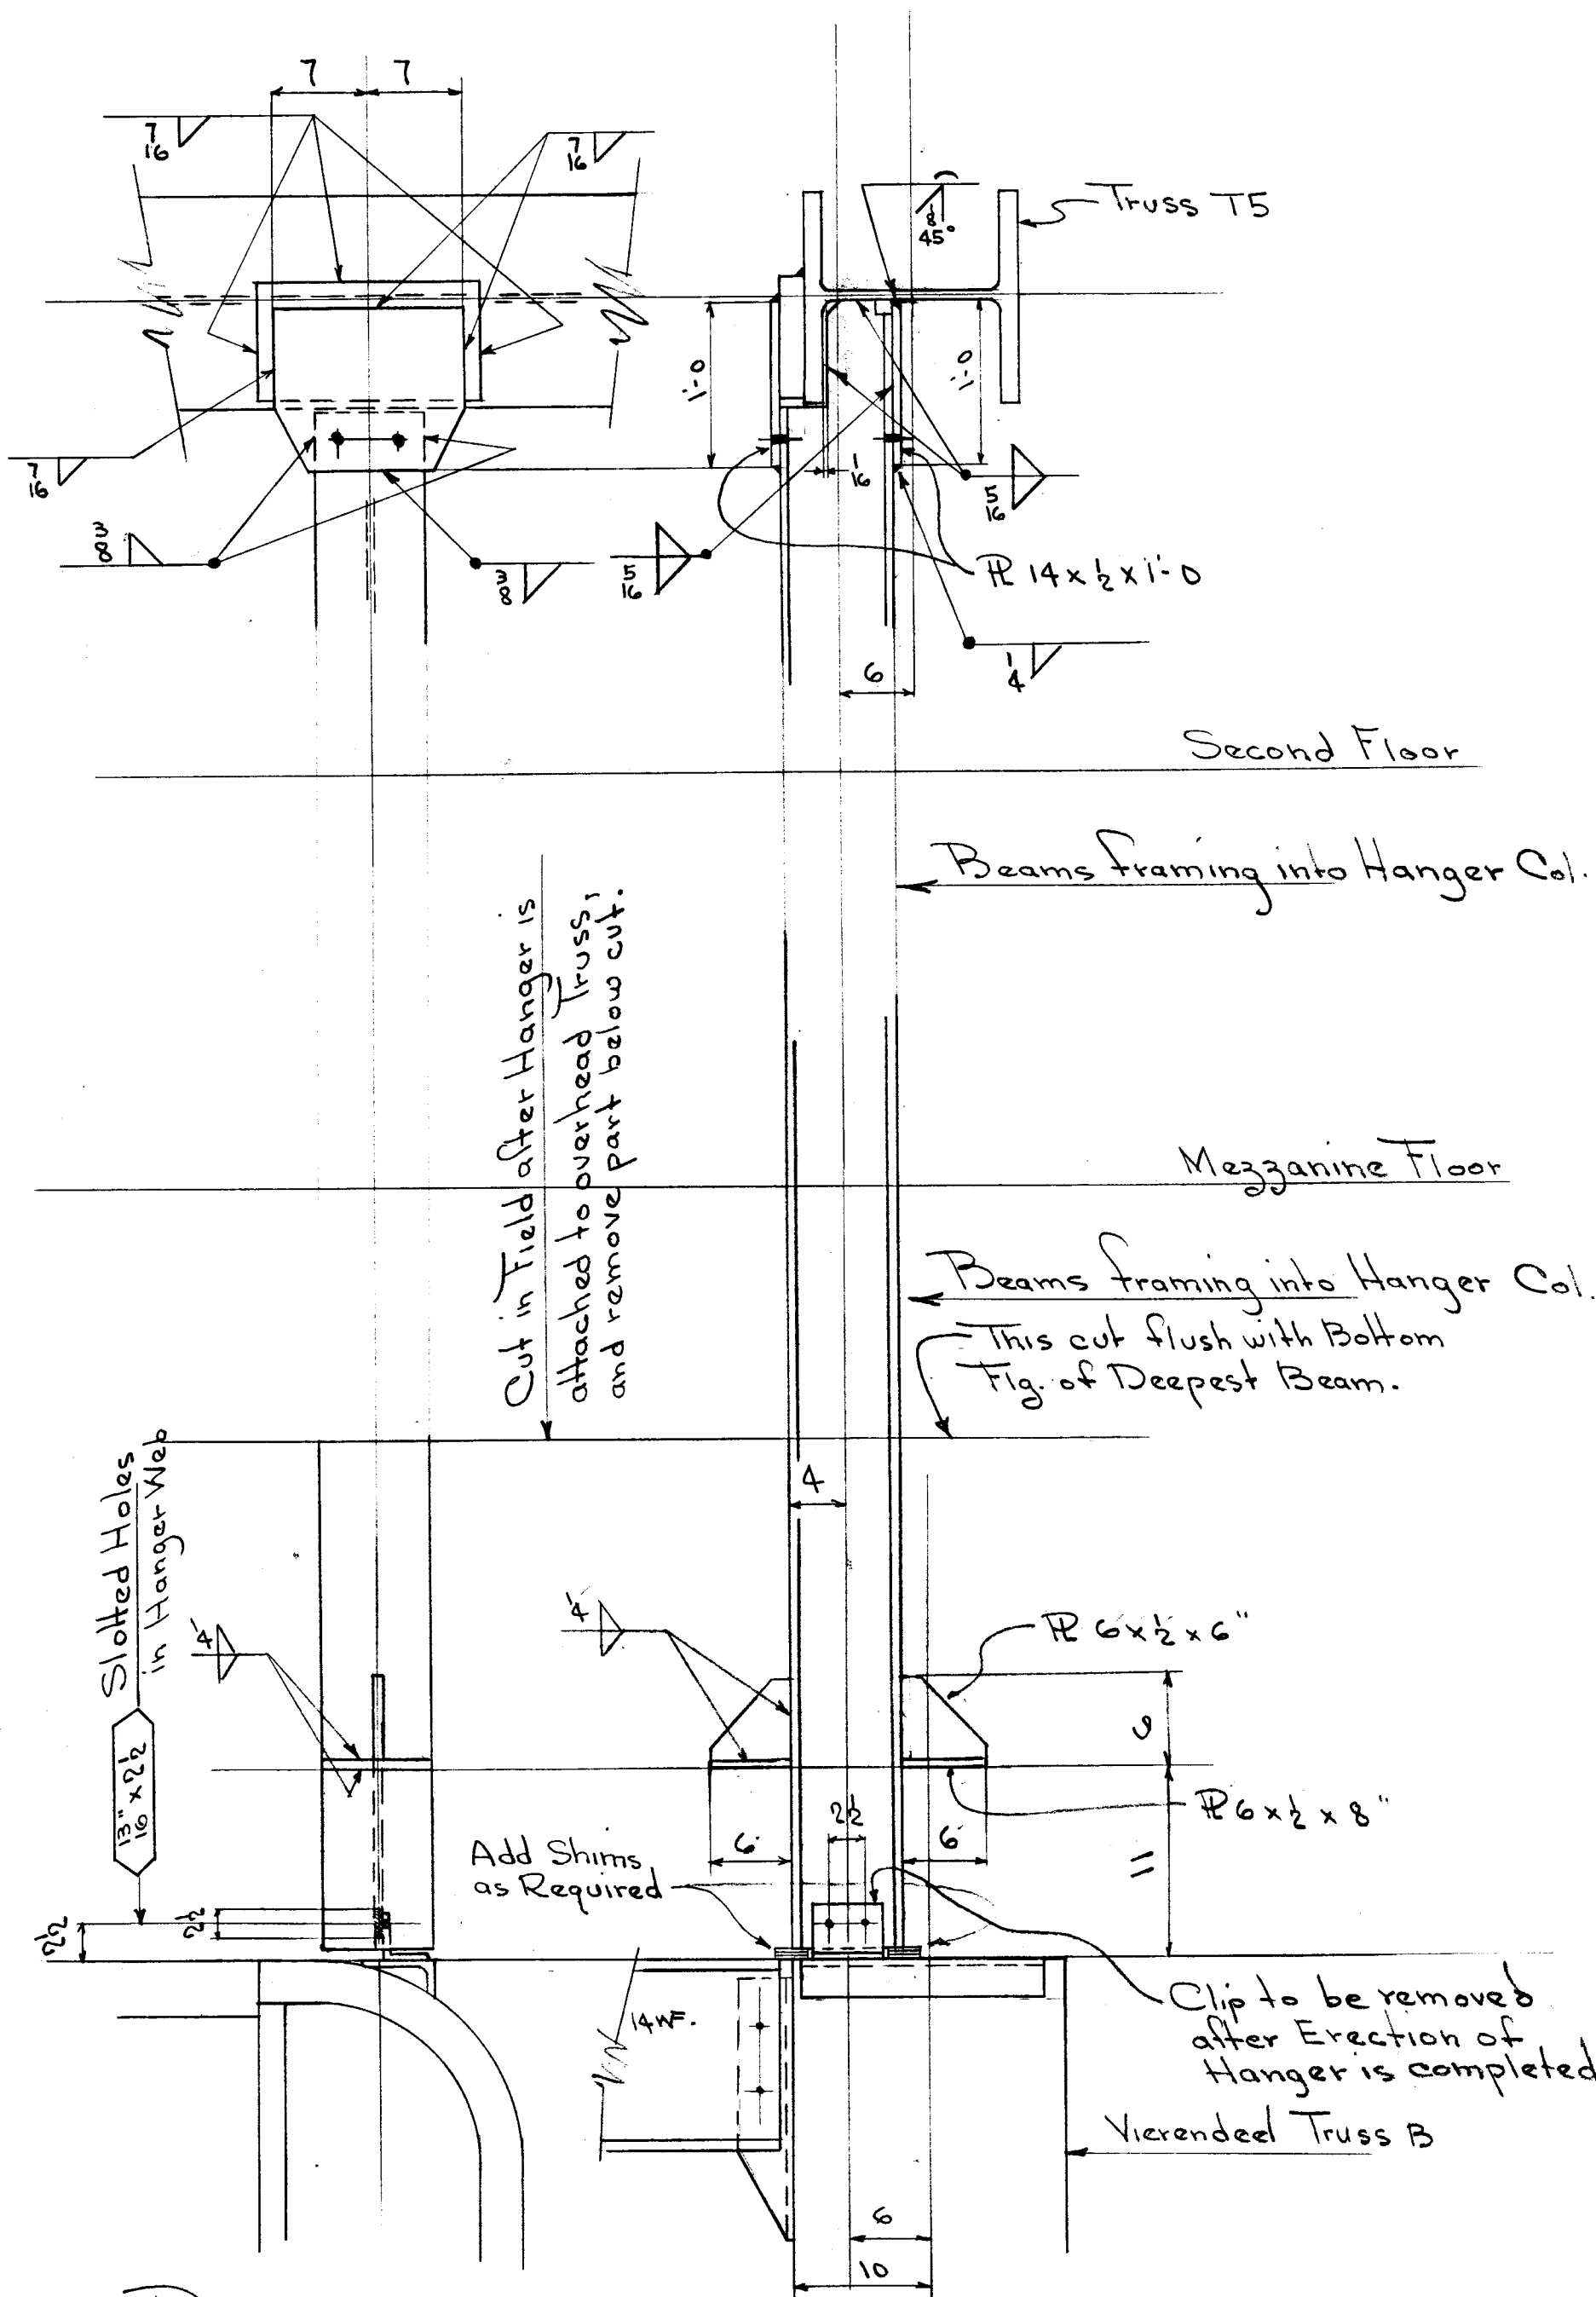

PROPOSED METHOD OF ERECTING HANGER COL. H1

HARTFORD PUBLIC LIBRARY
HARTFORD, CONN.

TOTAL ORD. PLATE STD. BOLT RIV. BAR SM. STD. PAINT

RIVETS — UNLESS NOTED

DET. F.F.

DATE 10-13-54

REVISION

CONTRACT NO.

SHEET NO.

OPEN HOLES 13/16 UNLESS NOTED

CHK'R R.C.C

DATE 10-21-54

IN CHARGE

C.L.F.

4090

FD4