


LEHIGH STRUCTURAL STEEL CO.
ALLENTOWN, PA.

WEIGHT

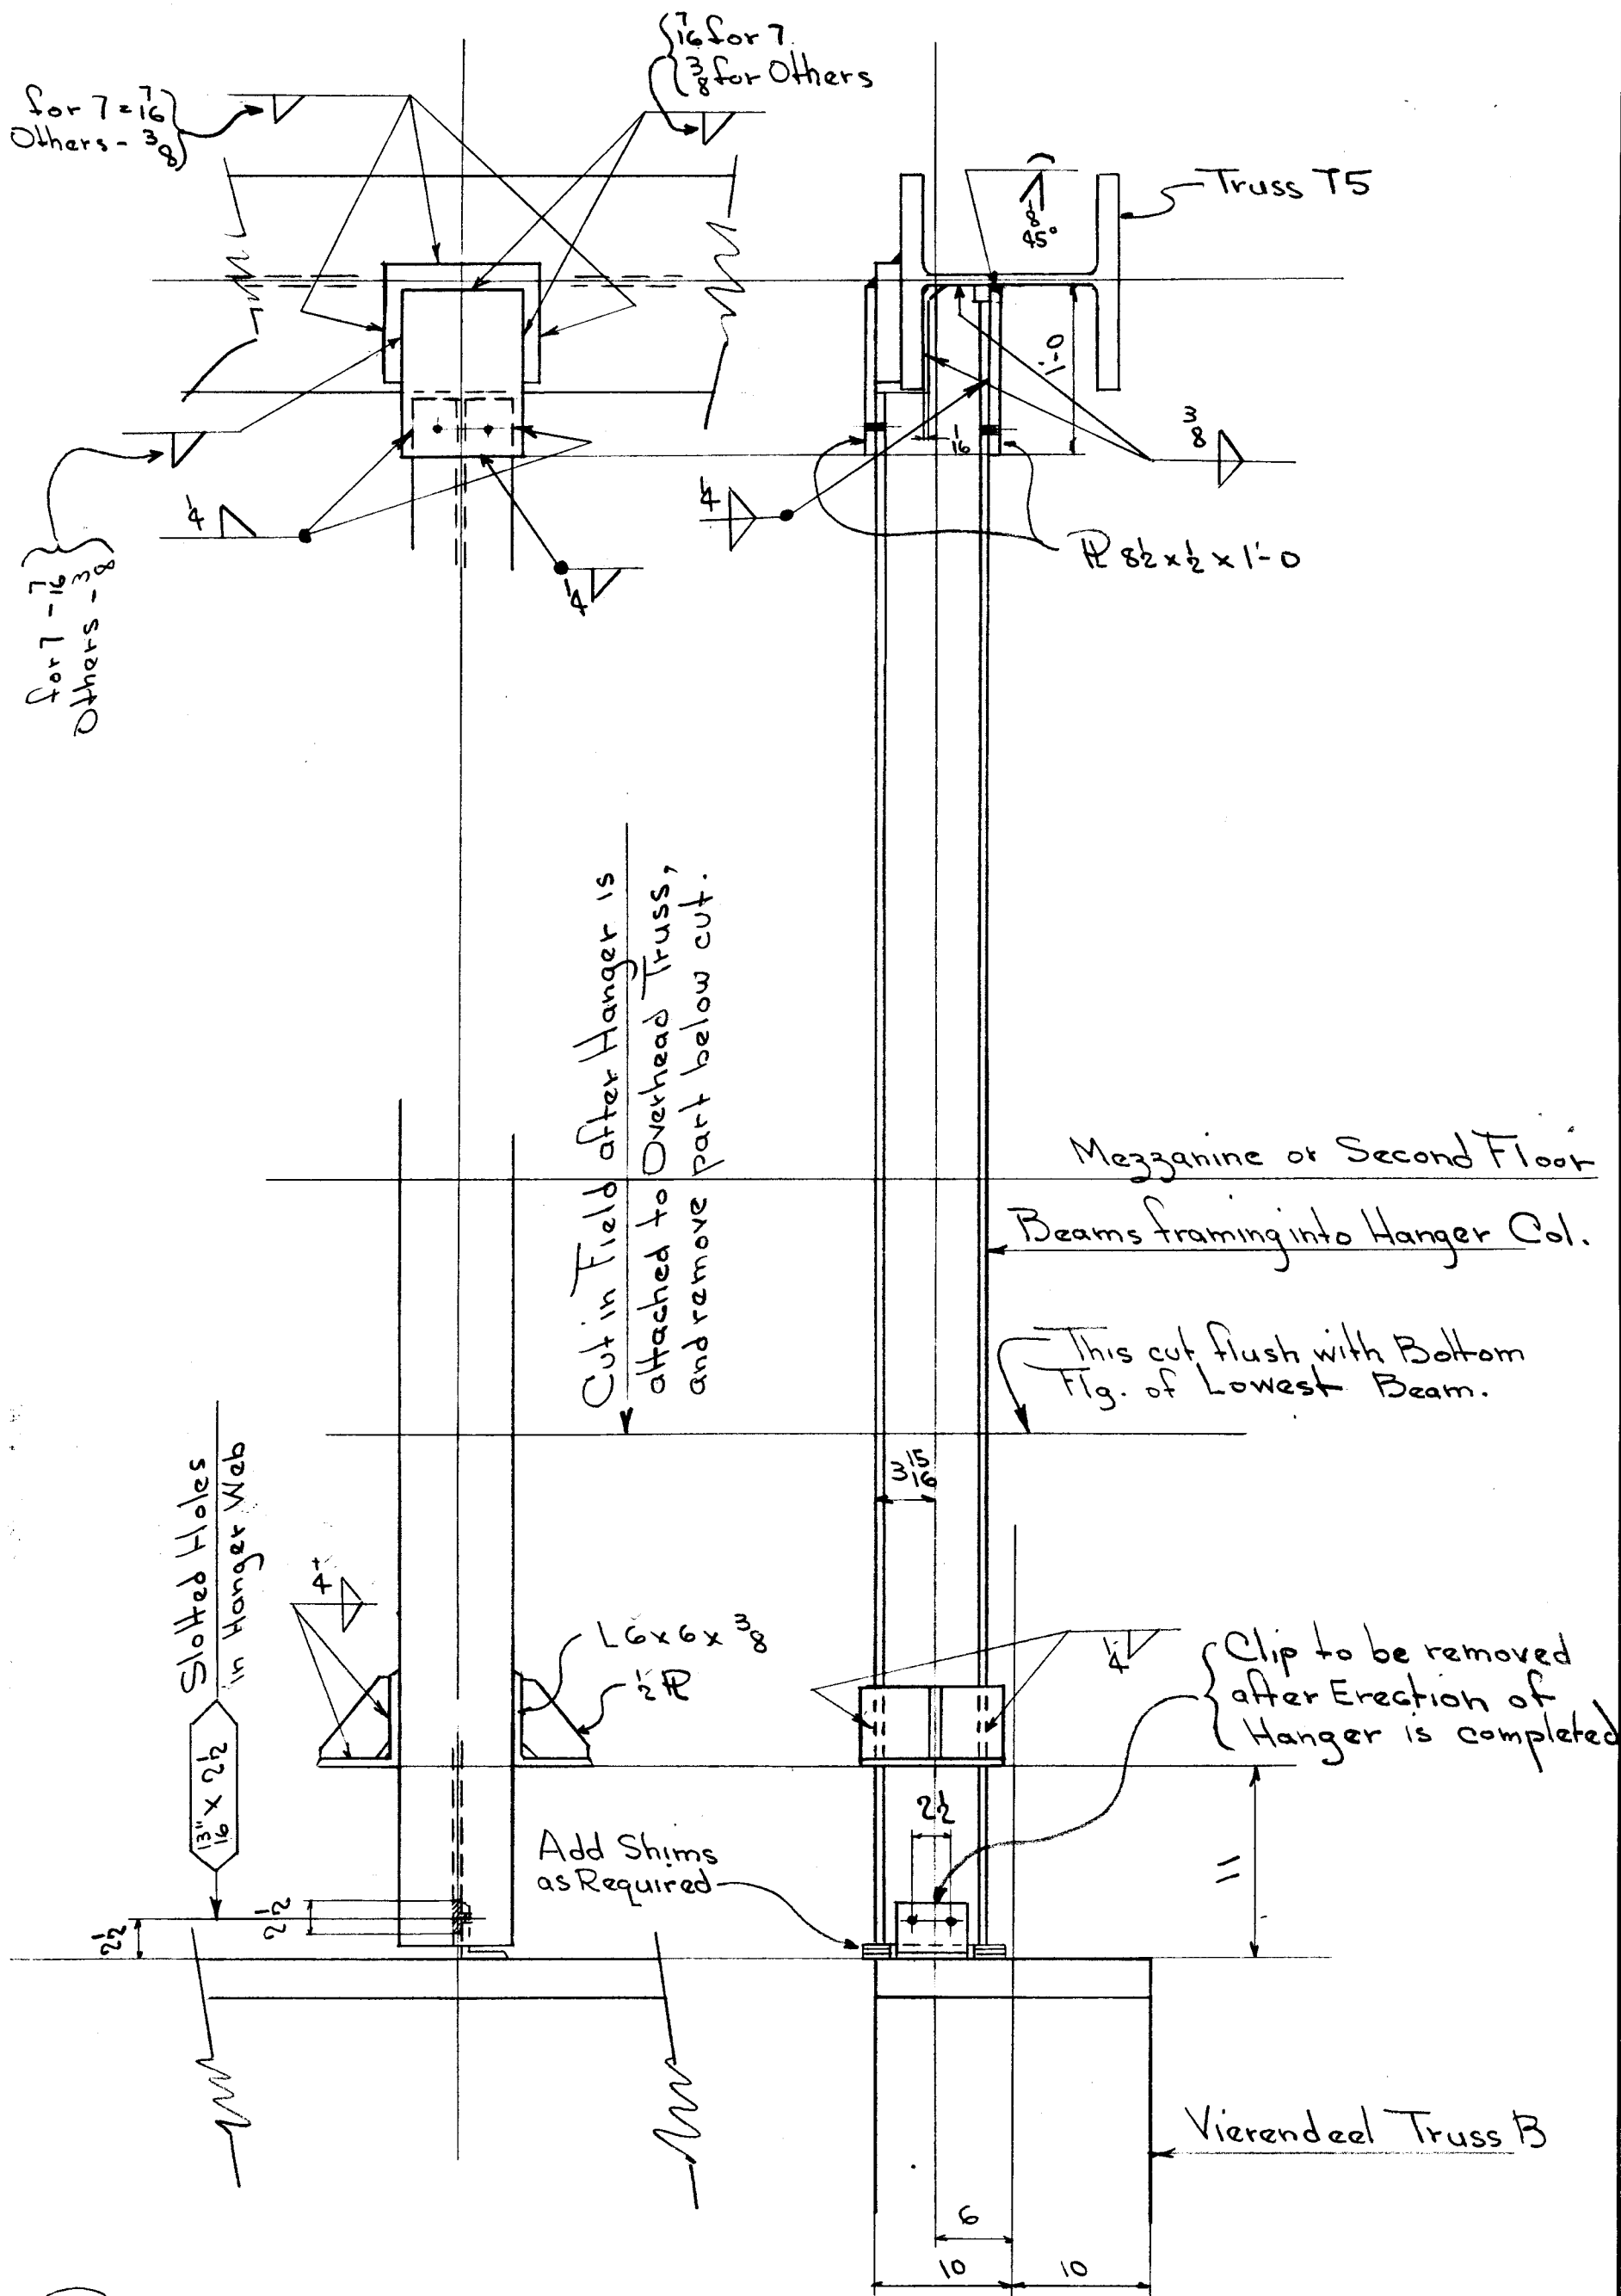

HARTFORD PUBLIC LIBRARY
HARTFORD, CONN.

TOTAL

ORD.

PLATE

STD.

BOLT

RIV.

BAR

SM. STD.

PAINT

RIVETS — UNLESS NOTED

DET. F.F.

DATE 10-13-54

REVISION

CONTRACT NO.

SHEET NO.

OPEN HOLES 1/3 1/8 UNLESS NOTED

CHK'R R.C.C.

DATE 10-21-54

IN CHARGE C.L.F.

4090

FD5