


ALLENTOWN, PA.

WEIGHT

For Connection of Hanger Col. to
Overhead Truss see Sheet FD6

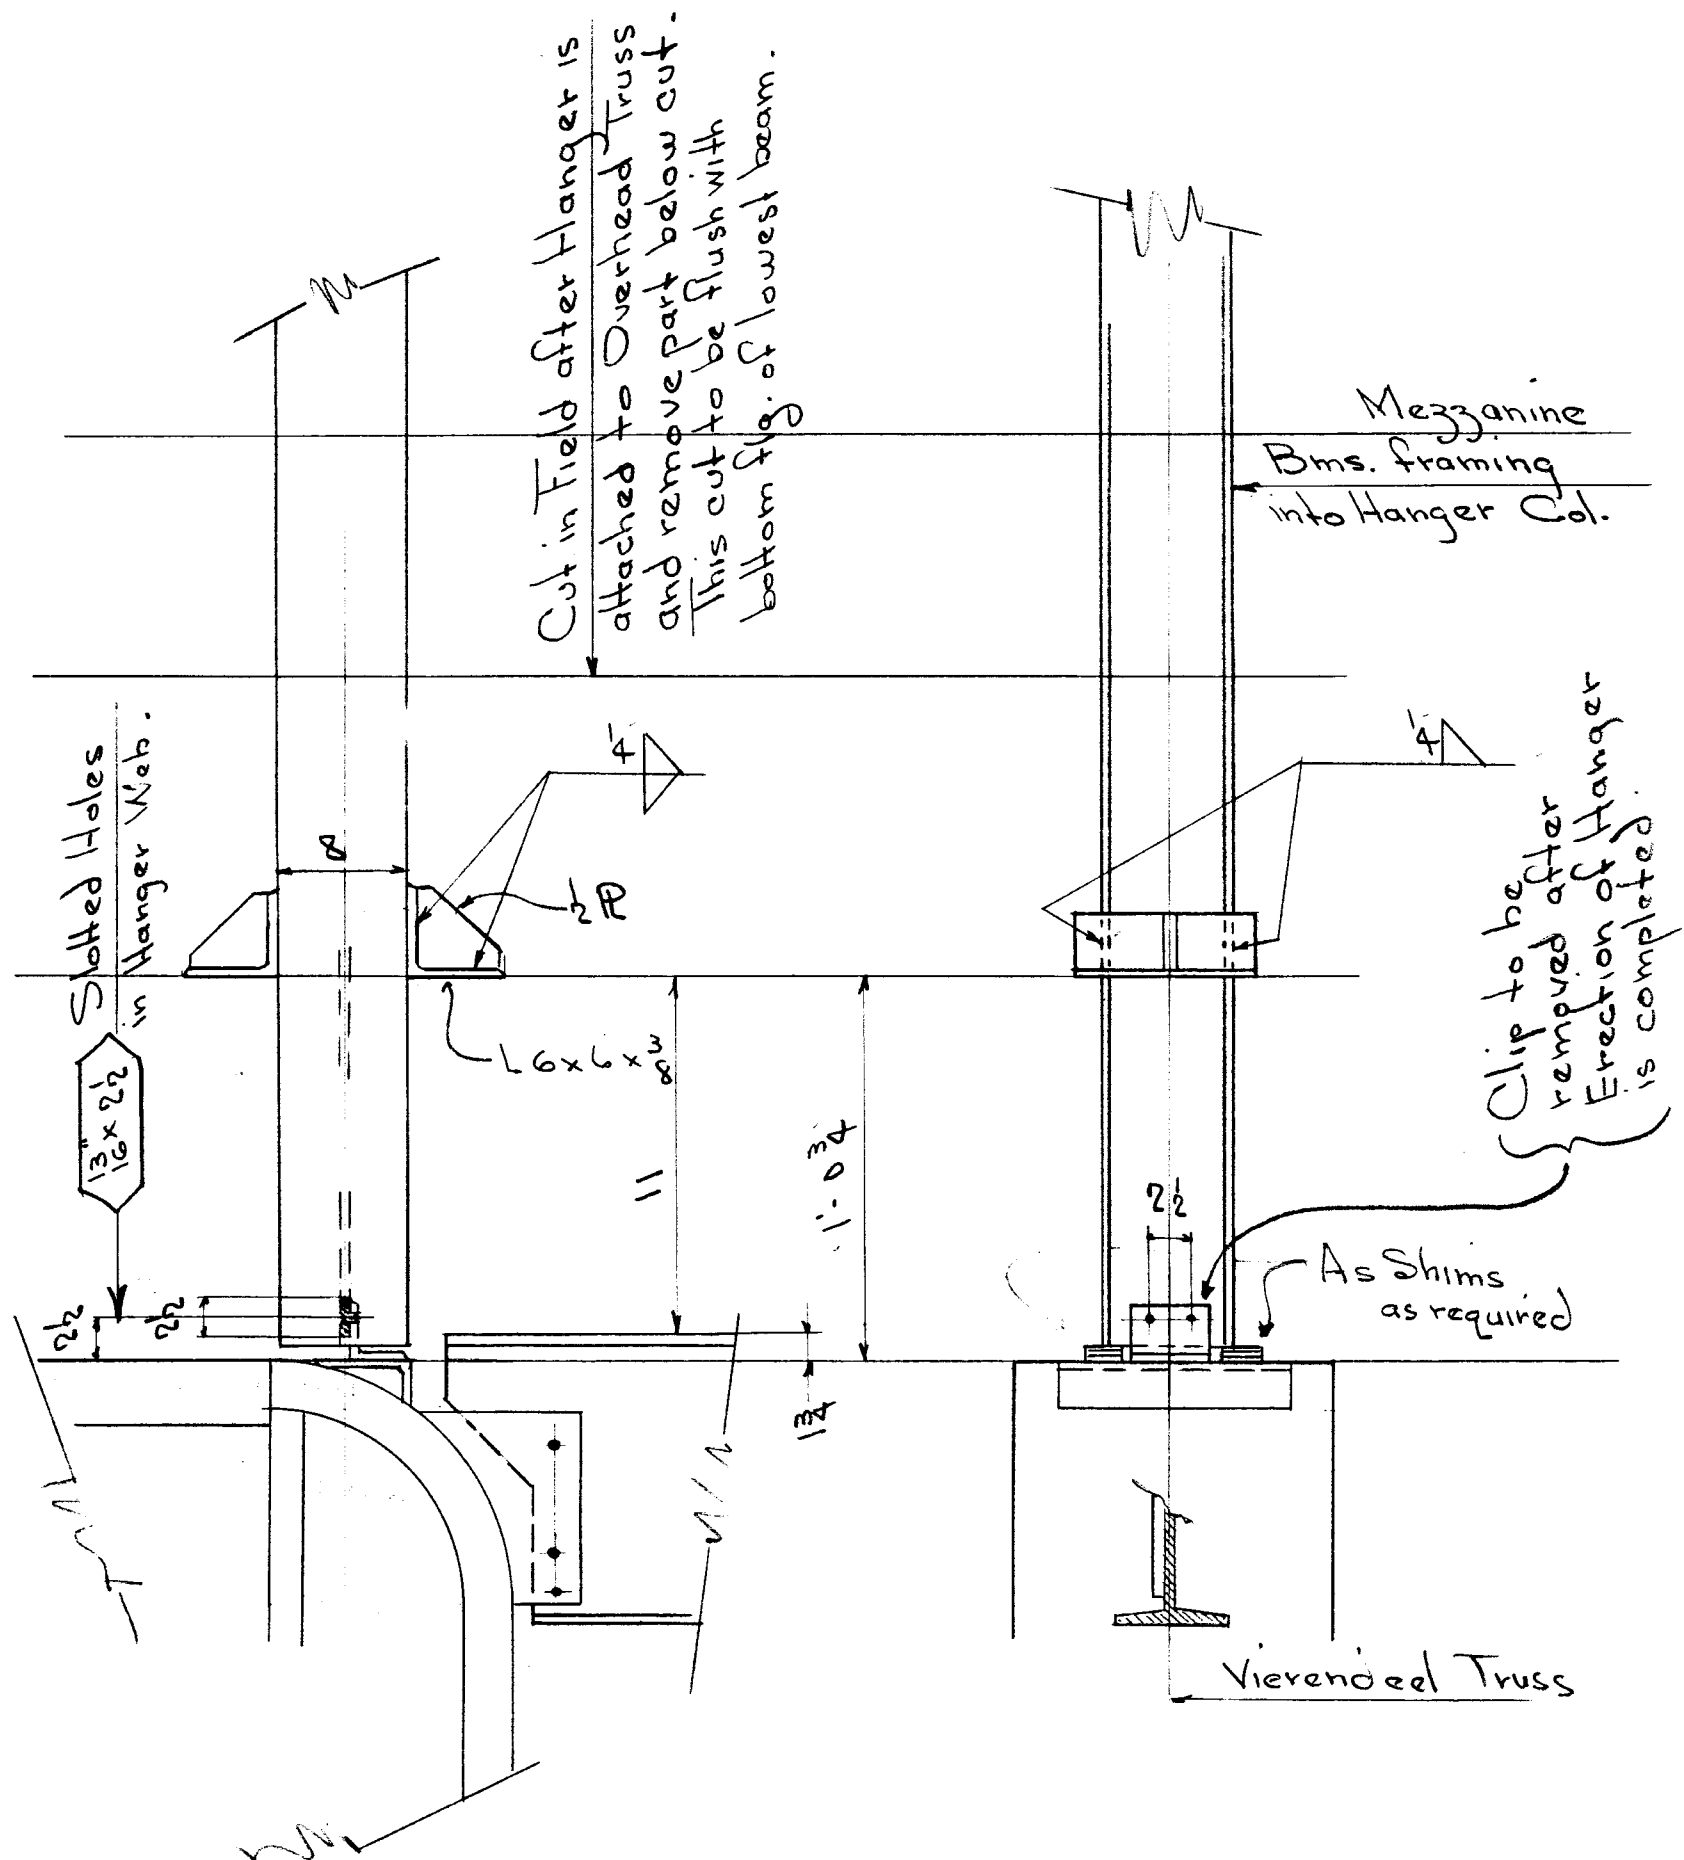

PROPOSED METHOD OF ERECTING HANGER COL. H8

HARTFORD PUBLIC LIBRARY
HARTFORD, CONN.

TOTAL

ORD.

PLATE

STD.

BOLT

RIV.

BAR

SM. STD.

PAINT

~~RIVETS~~ ~~UNLESS NOTED~~

DET. FF.

DATE _____

REVISION

CHK'R PCC

DATE 10-21-54

IN CHARGE CLE

CONTRACT NO.

SHEET NO.

4090

FD7