


LEHIGH STRUCTURAL STEEL CO.
ALLENTOWN, PA.

WEIGHT

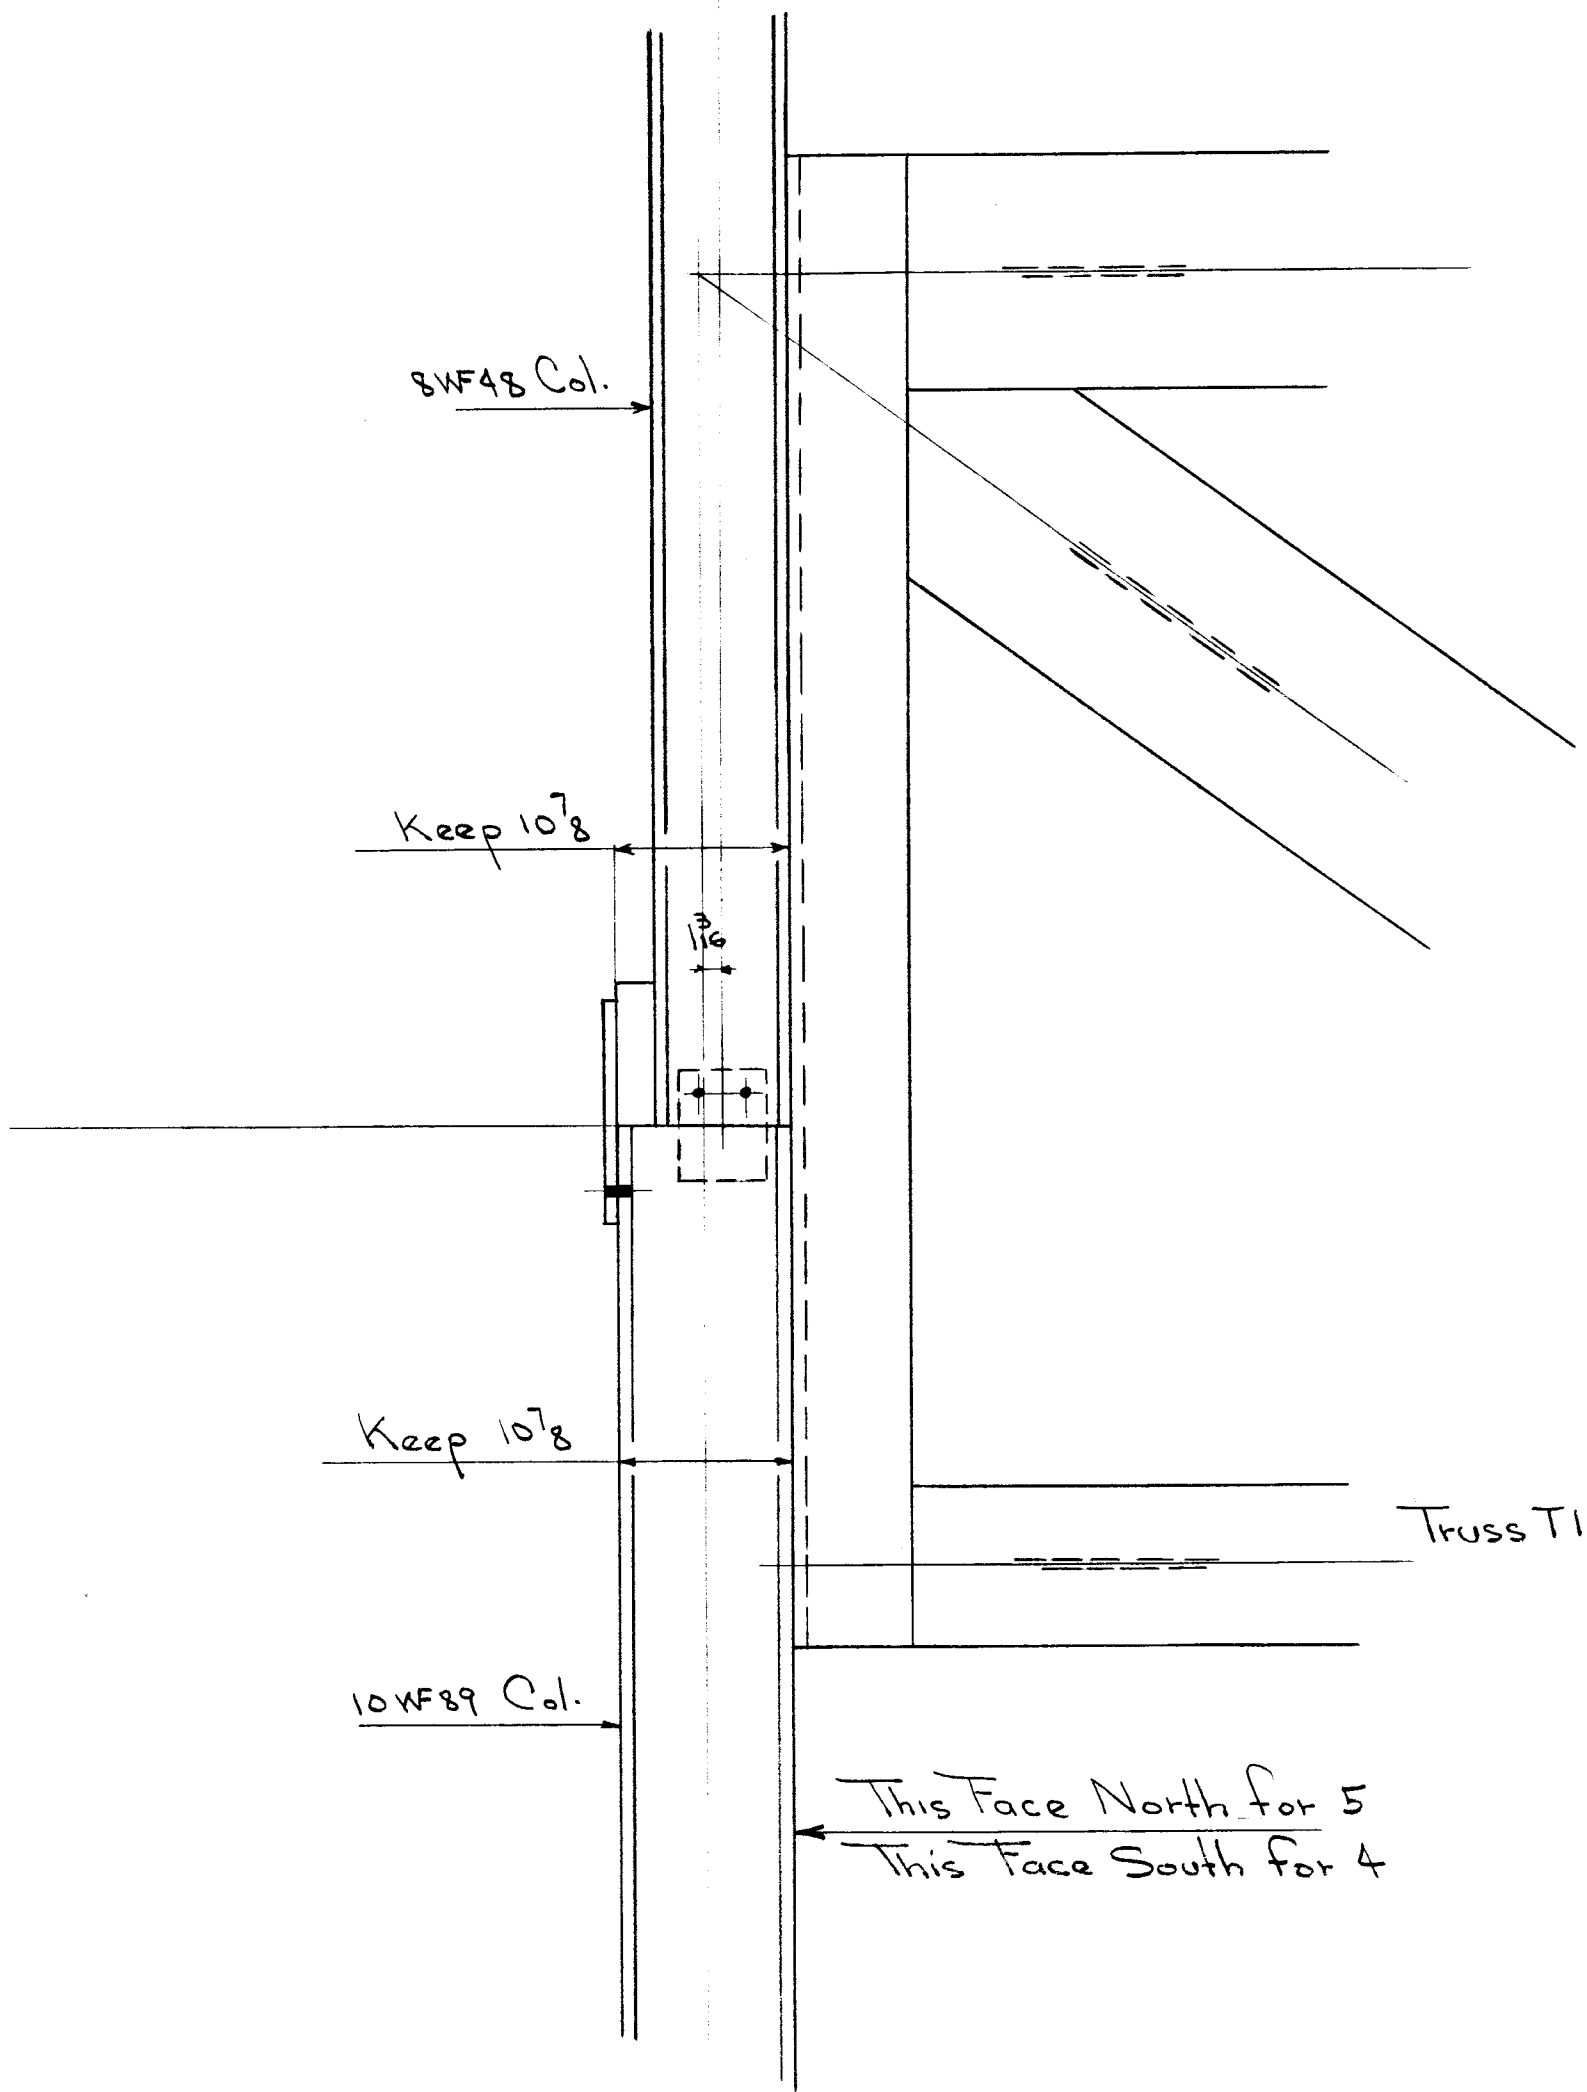

ALIGNMENT OF COLUMNS 4 & 5

HARTFORD PUBLIC LIBRARY
HARTFORD, CONN.

TOTAL

ORD.

PLATE

STD.

BOLT

RIV.

BAR

SM. STD.

PAINT

RIVETS

UNLESS NOTED

DET. F.F.

DATE 10-14-54

REVISION

CONTRACT NO.

SHEET NO.

OPEN HOLES 13/16

UNLESS NOTED

CHK'R R.C.C.

DATE 10-20-54

IN CHARGE C.L.F.

4090

FD 8